


TYPICAL CLOSED BOARD FENCE IMAGE


- NOTES**
1. ALL DIMENSIONS ARE MAXIMUM ANTICIPATED AND SUBJECT TO DETAILED DESIGN.
 2. SUITABLE SAFETY SIGNAGE TO BE INSTALLED ON GATES & FENCE

1	FG	TS	JF	2022-04-23	First Issue
ISSUE	DRAWN	CHKD	APPD	DATE	REVISION NOTES
PURPOSE				PROJECTION	
PLANNING				N/A	
SCALE			DATUM		
1:50			@A3		N/A
LAYOUT DRAWING				T-LAYOUT NO	
N/A				N/A	
PROJECT TITLE					
DRUM FARM ENERGY STORAGE FACILITY					
DRAWING TITLE					
TYPICAL ACCOUSTIC FENCE DETAIL					
RES DRAWING NUMBER					REV
04872-RES-SEC-DR-PT-002					1
THIS DRAWING IS THE PROPERTY OF RENEWABLE ENERGY SYSTEMS LIMITED AND NO REPRODUCTION MAY BE MADE IN WHOLE OR IN PART WITHOUT PERMISSION					
			BEAUFORT COURT, EGG FARM LANE, KINGS LANGLEY, HERTS WD4 8LR. UK TEL +44 (0) 1923 299200 WWW.RES-GROUP.COM		




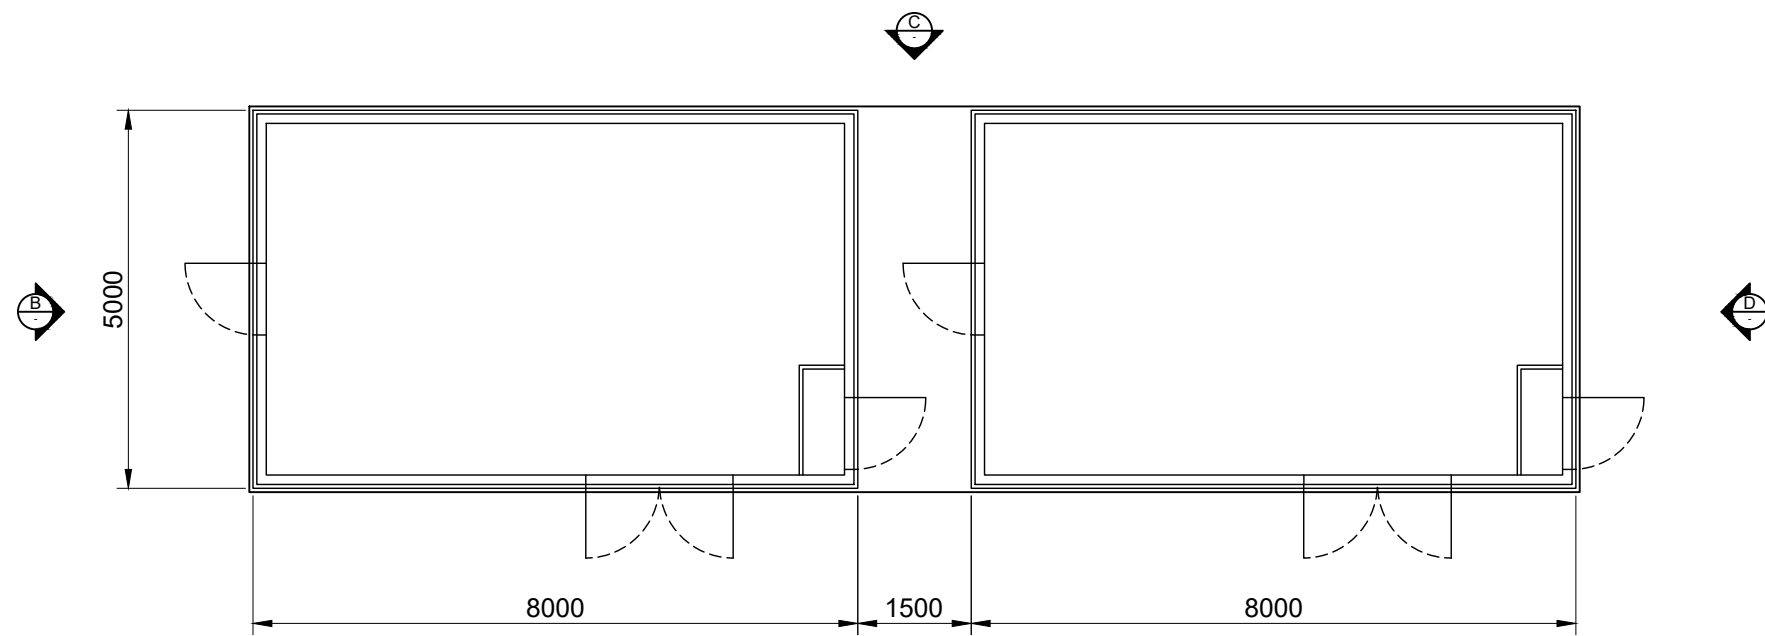


PLAN
SCALE 1:100

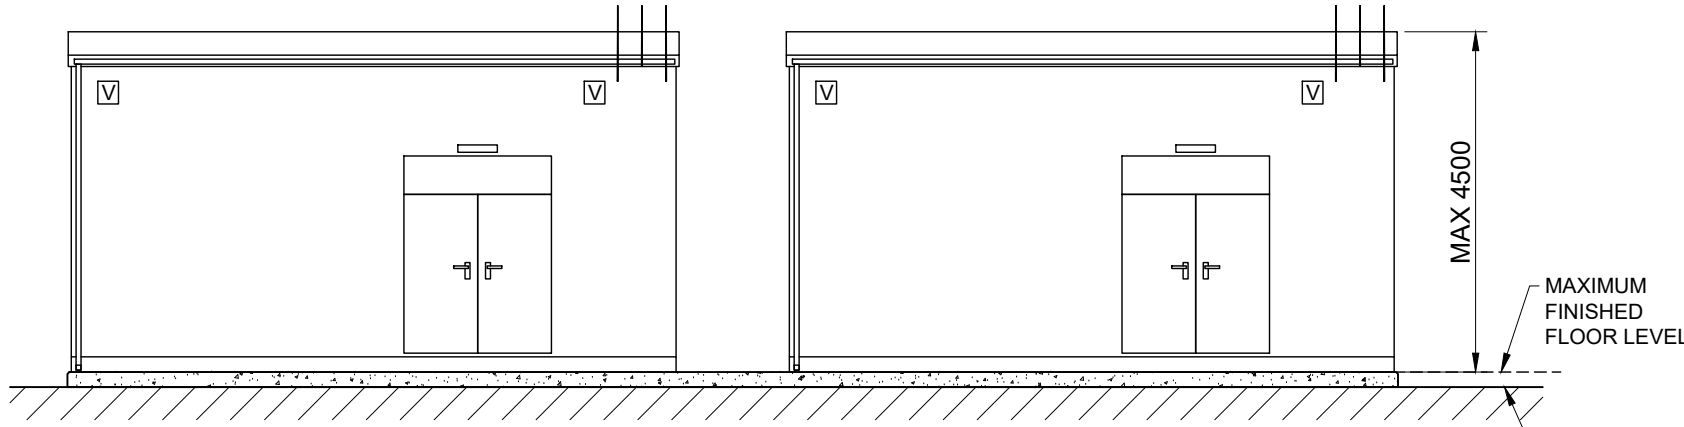


ELEVATION A
SCALE 1:100

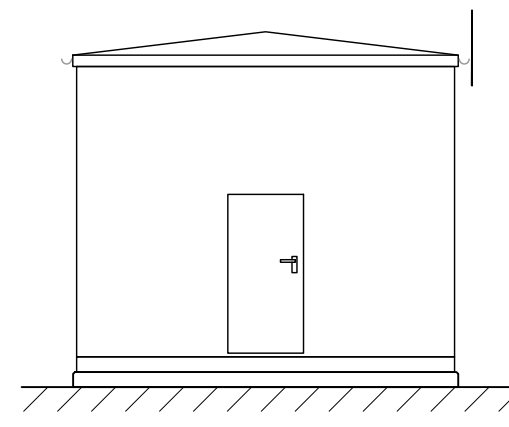

ELEVATION B
SCALE 1:100

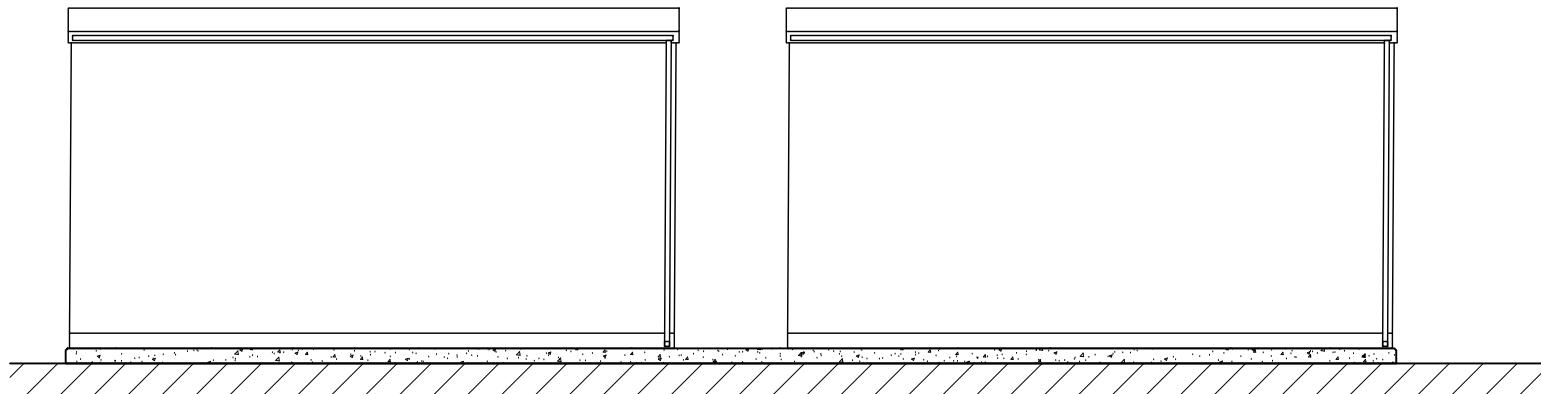

ELEVATION C
SCALE 1:100

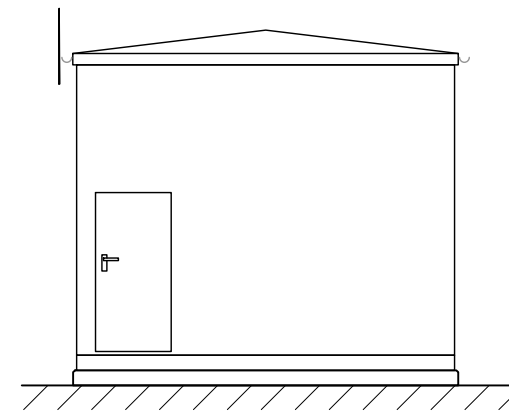


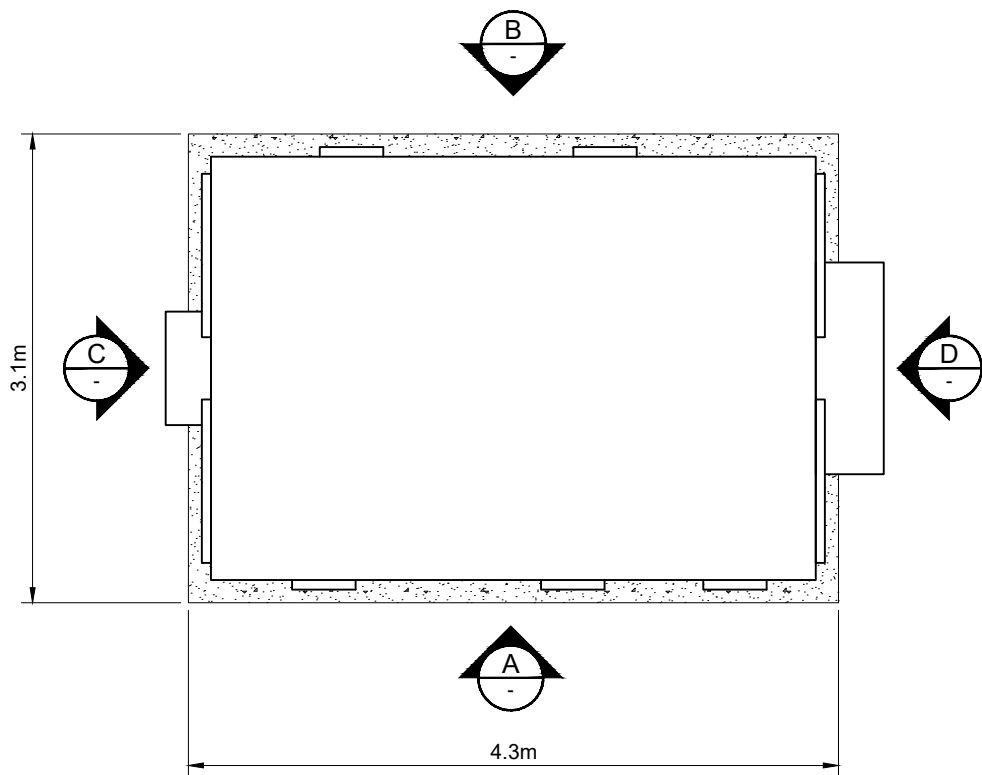
ELEVATION D
SCALE 1:100

NOTES:


1. ALL DIMENSIONS ARE IN MILLIMETERS UNLESS NOTED OTHERWISE.
2. EXACT LAYOUT AND DIMENSIONS ARE SUBJECT TO GRID COMPANY REQUIREMENTS.
3. SUITABLE SIGNAGE FOR HV ELECTRICAL INSTALLATION TO BE INSTALLED ON DOORS.
4. FOUNDATION HEIGHT AND EXTENTS SUBJECT TO DETAILED DESIGN.
5. NUMBER, SIZE AND LOCATION OF DOORS IS INDICATIVE ONLY

1	FG	BY APPD	JF	2022-04-25	First Issue
ISSUE	DRAWN	CHKD	APPD	DATE	REVISION NOTES
PURPOSE				PROJECTION	
PLANNING				N/A	
SCALE			DATUM		
1:100 @A3			N/A		
LAYOUT DRAWING				T-LAYOUT NO	
N/A				N/A	
PROJECT TITLE					
DRUM FARM ENERGY STORAGE FACILITY					
DRAWING TITLE					
SUBSTATION BUILDING					


RES DRAWING NUMBER					REV
04872-RES-SUB-DR-PT-001					1
THIS DRAWING IS THE PROPERTY OF RENEWABLE ENERGY SYSTEMS LIMITED AND NO REPRODUCTION MAY BE MADE IN WHOLE OR IN PART WITHOUT PERMISSION					
				BEAUFORT COURT, EGG FARM LANE, KINGS LANGLEY, HERTS WD4 8LR, UK TEL +44 (0) 1923 299200 WWW.RES-GROUP.COM	




PLAN
SCALE 1:50

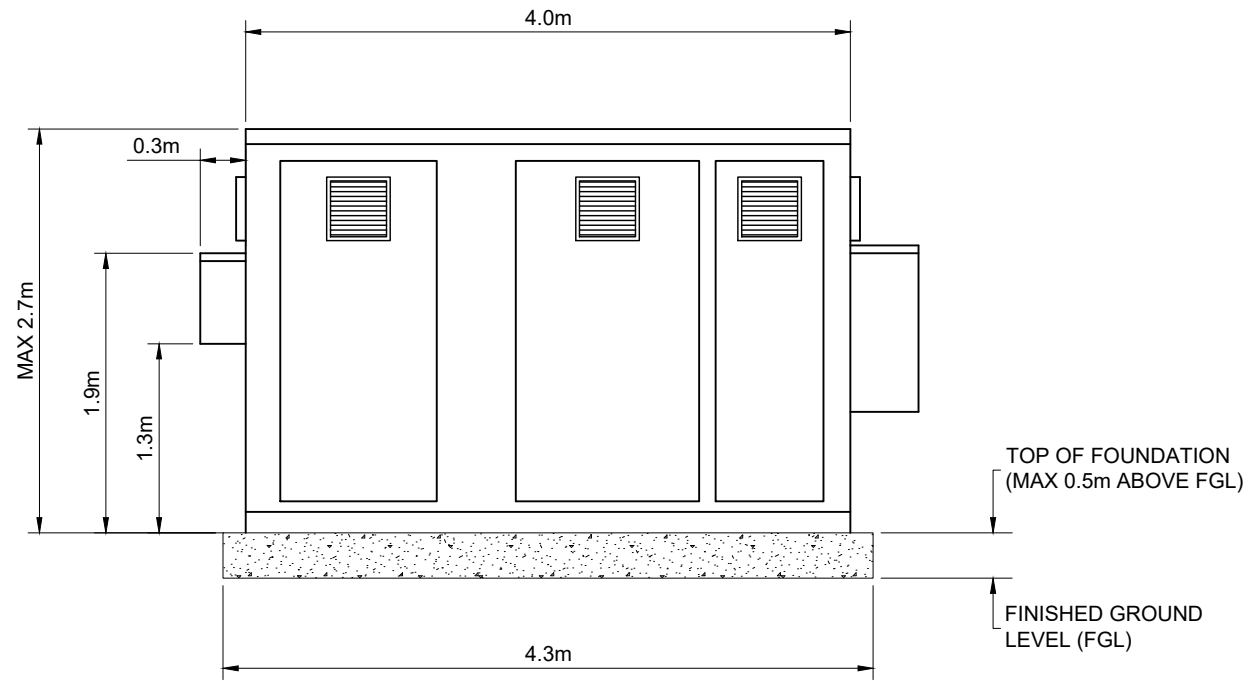


ELEVATION A
SCALE 1:50

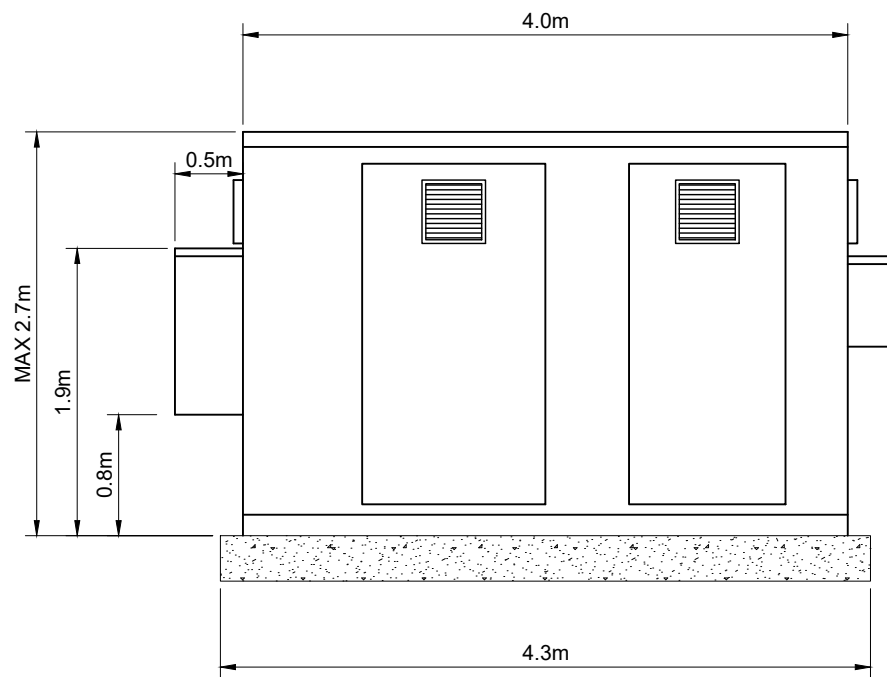

ELEVATION B
SCALE 1:50

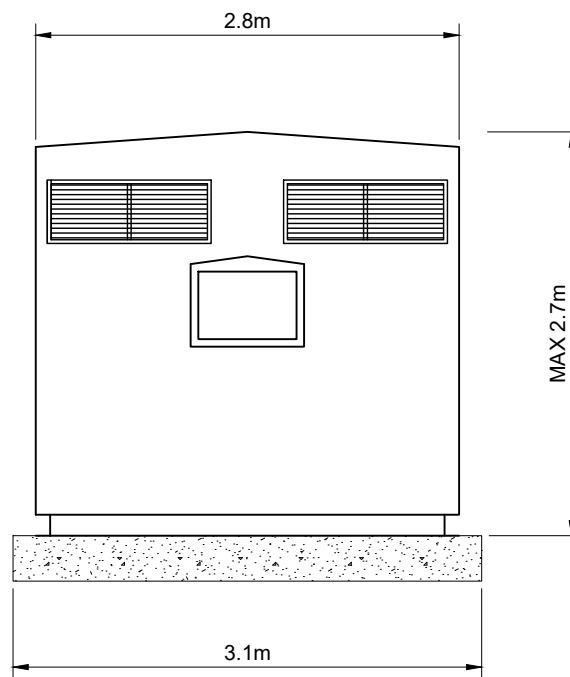


ELEVATION C
SCALE 1:50

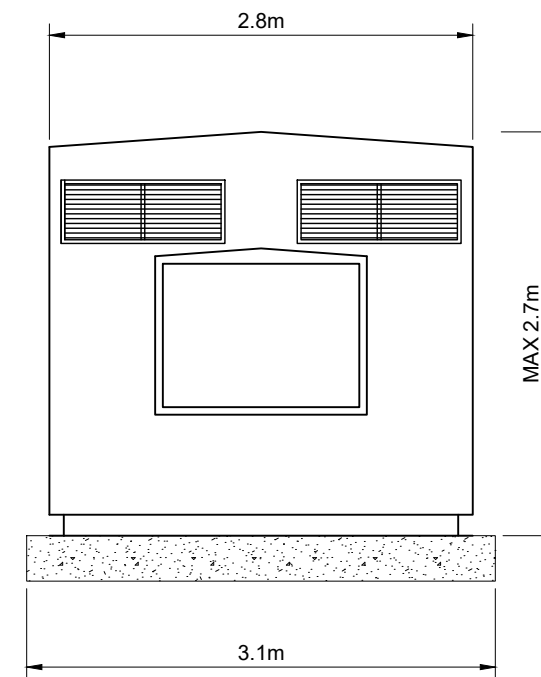

ELEVATION D
SCALE 1:50

NOTES

1. ALL DIMENSIONS ARE MAXIMUM ANTICIPATED AND SUBJECT TO DETAILED DESIGN.
2. SUITABLE SAFETY SIGNAGE FOR HV ELECTRICAL INSTALLATION TO BE INSTALLED ON DOORS.
3. LOCATION AND SIZE OF FILTERING EQUIPMENT WITHIN THE ENCLOSURE TO BE DETERMINED AT DETAILED DESIGN STAGE.
4. FOUNDATION HEIGHTS SUBJECT TO DETAIL DESIGN.

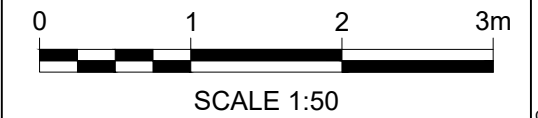


1	FG	TS	JF	2022-04-25	First Issue
ISSUE	DRAWN	CHKD	APPD	DATE	REVISION NOTES
PURPOSE				PROJECTION	
PLANNING				N/A	
SCALE			DATUM		
1:50 @A3			N/A		
LAYOUT DRAWING			T-LAYOUT NO		
N/A			N/A		

PROJECT TITLE
**DRUM FARM
ENERGY STORAGE FACILITY**


DRAWING TITLE
**GRID
COMPLIANCE
EQUIPMENT**

RES DRAWING NUMBER	REV
04872-RES-SUB-DR-PT-002	1


THIS DRAWING IS THE PROPERTY OF RENEWABLE ENERGY SYSTEMS LIMITED AND NO REPRODUCTION MAY BE MADE IN WHOLE OR IN PART WITHOUT PERMISSION

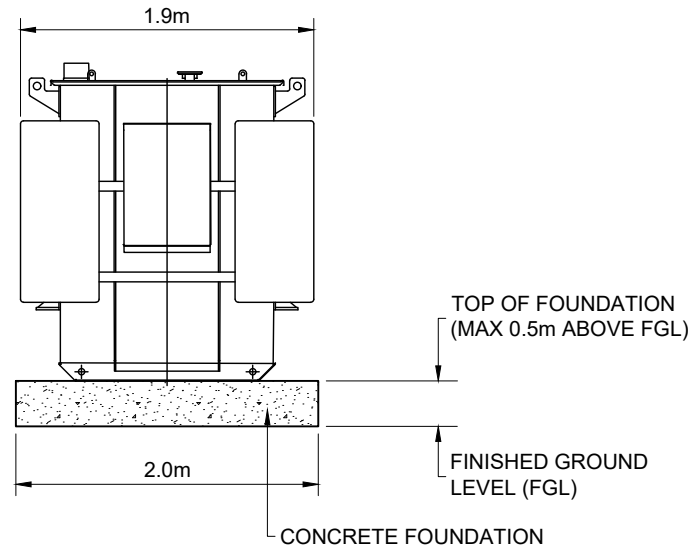


ELEVATION A
SCALE 1:50

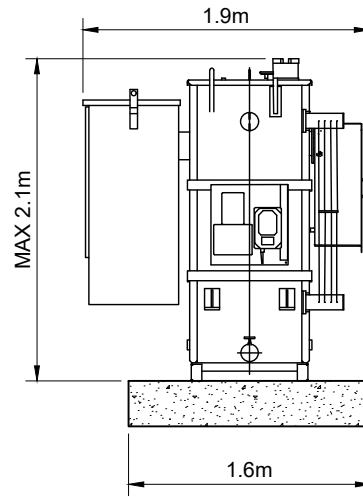


ELEVATION B
SCALE 1:50

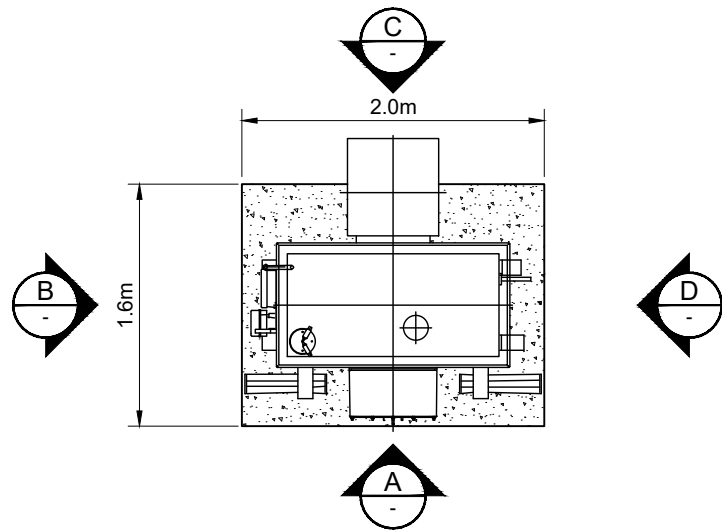

PLAN
SCALE 1:50

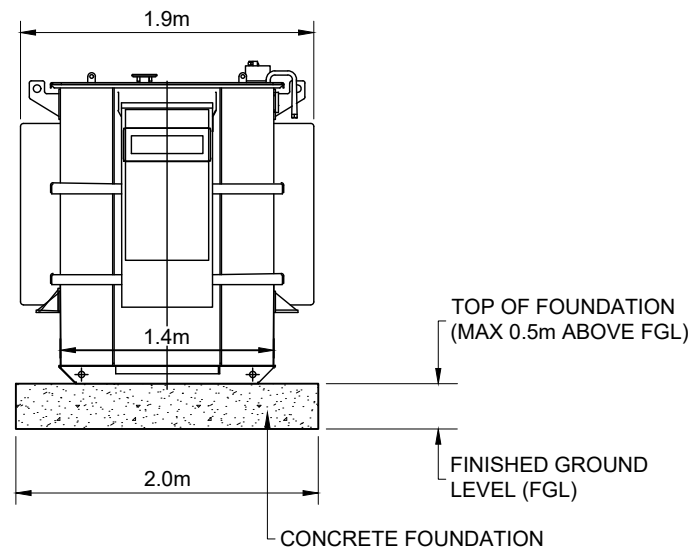


ELEVATION C
SCALE 1:50

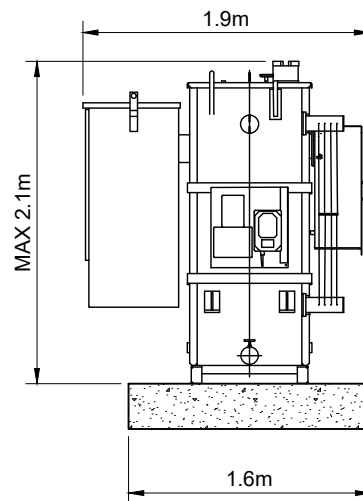

ELEVATION D
SCALE 1:50

NOTES

1. ALL DIMENSIONS ARE MAXIMUM ANTICIPATED AND SUBJECT TO DETAILED DESIGN.
2. FOUNDATION HEIGHTS SUBJECT TO DETAIL DESIGN.

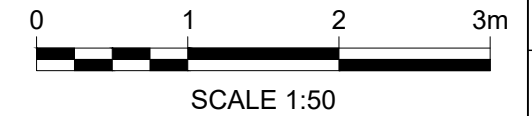

1	FG	TS	JF	2022-04-23	First Issue
ISSUE	DRAWN	CHKD	APPD	DATE	REVISION NOTES
PURPOSE				PROJECTION	
PLANNING				N/A	
SCALE			DATUM		
1:50 @A3			N/A		
LAYOUT DRAWING				T-LAYOUT NO	
N/A				N/A	

PROJECT TITLE
**DRUM FARM
ENERGY STORAGE FACILITY**


DRAWING TITLE
**AUXILIARY
TRANSFORMER**

RES DRAWING NUMBER	REV
04872-RES-SUB-DR-PT-003	1


THIS DRAWING IS THE PROPERTY OF RENEWABLE ENERGY SYSTEMS LIMITED AND NO REPRODUCTION MAY BE MADE IN WHOLE OR IN PART WITHOUT PERMISSION




BEAUFORT COURT,
EGG FARM LANE,
KINGS LANGLEY,
HERTS WD4 8LR, UK
TEL +44 (0) 1923 299200
WWW.RES-GROUP.COM

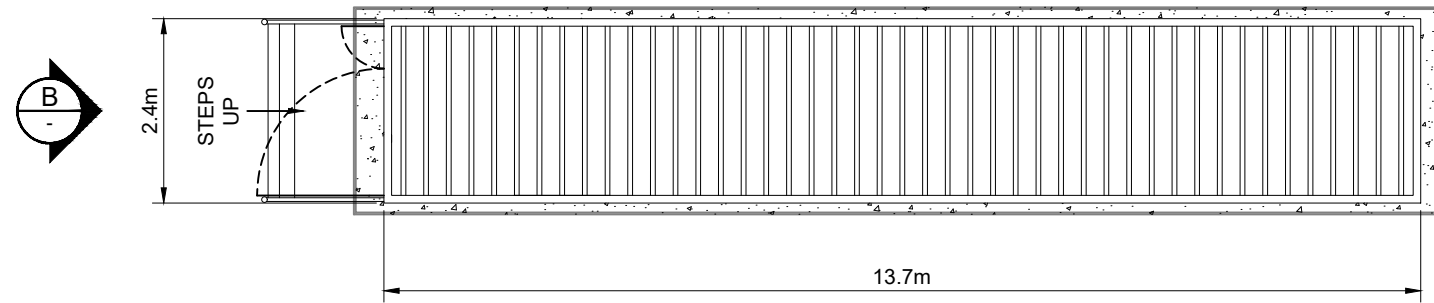

PLAN
SCALE 1:100

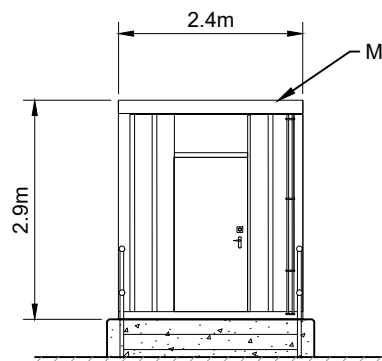


ELEVATION B
SCALE 1:100

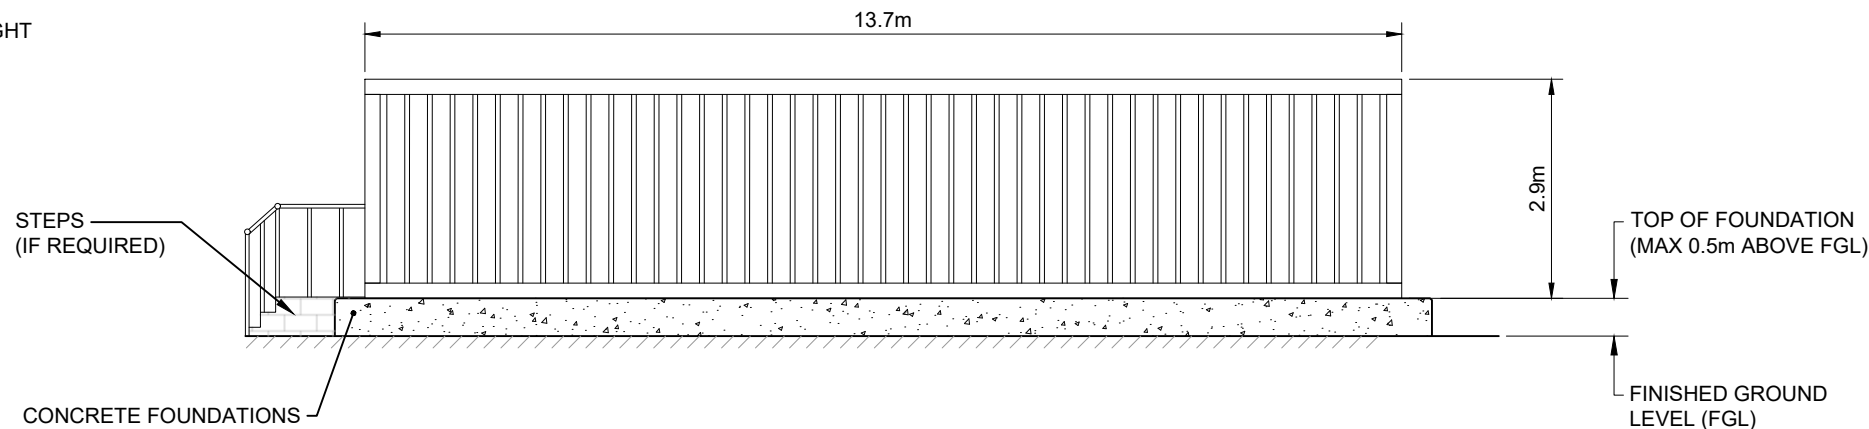

ELEVATION A
SCALE 1:100

NOTES:

1. ALL DIMENSIONS ARE IN METRES UNLESS OTHERWISE STATED.
2. FOUNDATIONS ARE INDICATIVE ONLY AND SUBJECT TO DETAILED DESIGN.

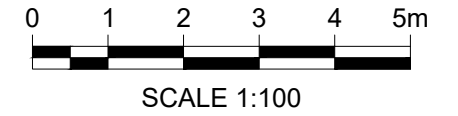

1	FG	TS	JF	2022-04-23	First Issue
ISSUE	DRAWN	CHKD	APPD	DATE	REVISION NOTES
PURPOSE				PROJECTION	
PLANNING				N/A	
SCALE			DATUM		
1:100 @A3			N/A		
LAYOUT DRAWING			T-LAYOUT NO		
N/A			N/A		

PROJECT TITLE
**DRUM FARM
ENERGY STORAGE FACILITY**







DRAWING TITLE
**SPARES
STORAGE
CONTAINER**

RES DRAWING NUMBER	REV
04872-RES-SUB-DR-PT-004	1

THIS DRAWING IS THE PROPERTY OF RENEWABLE ENERGY SYSTEMS LIMITED AND NO REPRODUCTION MAY BE MADE IN WHOLE OR IN PART WITHOUT PERMISSION




BEAUFORT COURT,
EGG FARM LANE,
KINGS LANGLEY,
HERTS WD4 8LR, UK
TEL +44 (0) 1923 299200
WWW.RES-GROUP.COM

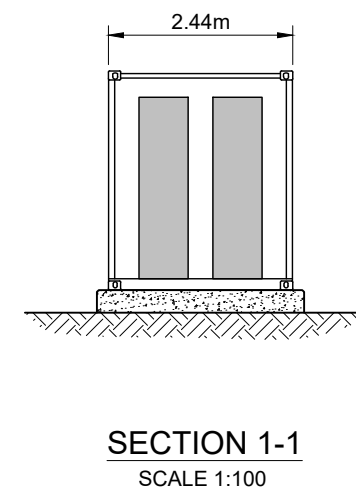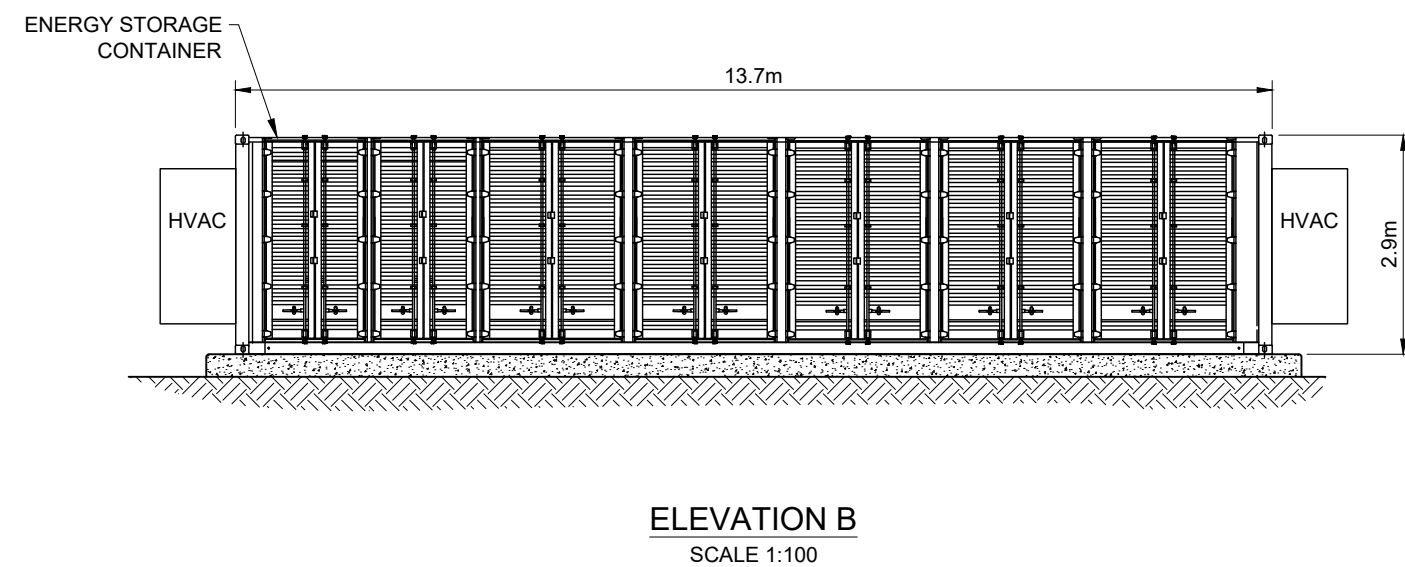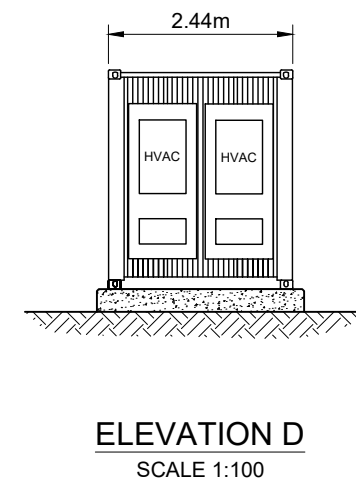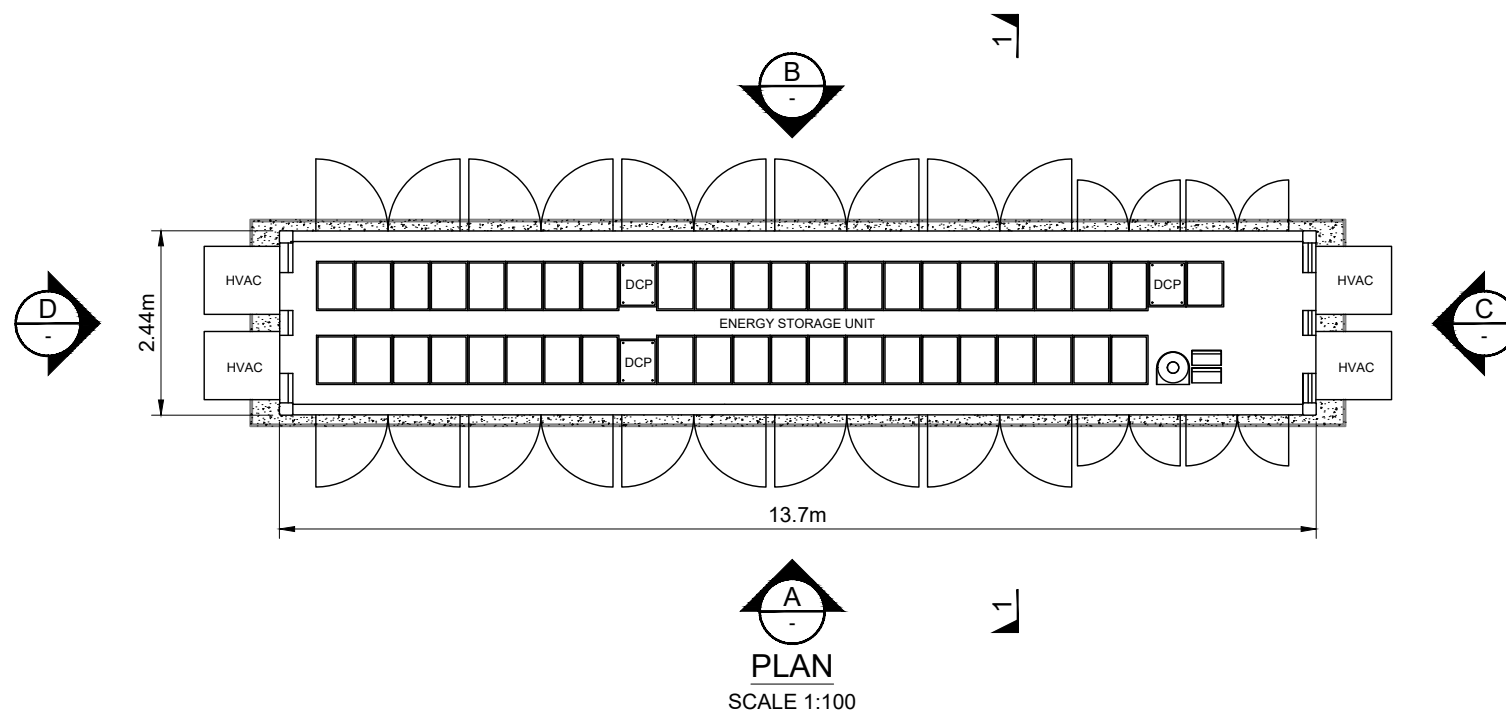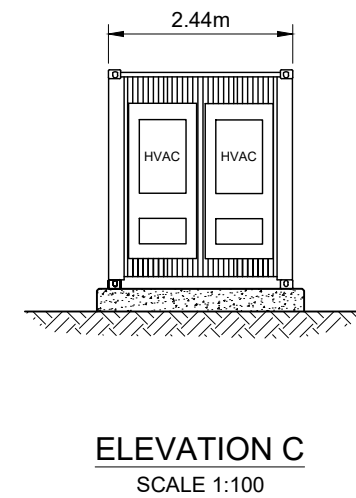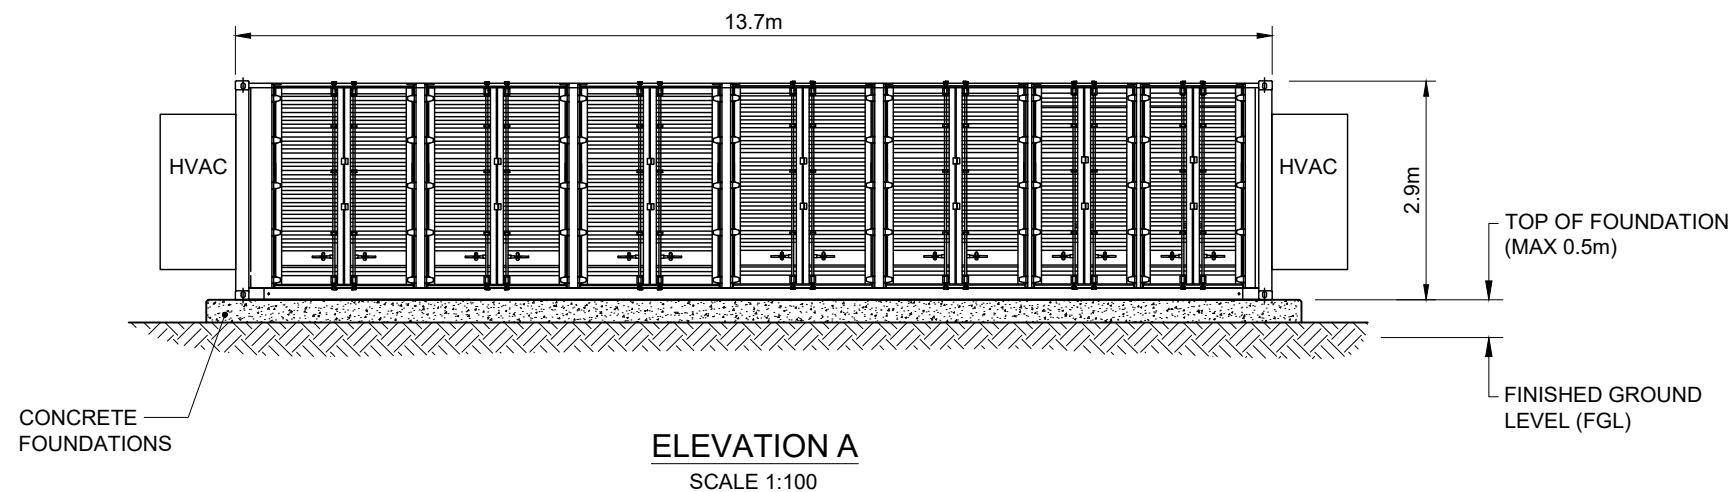

NOTES:

1. ALL DIMENSIONS ARE IN METRES UNLESS OTHERWISE STATED.
2. THE LOCATION AND SIZE OF ENERGY STORAGE UNITS WITHIN THE CONTAINER TO BE DETERMINED AT DETAILED DESIGN STAGE.
3. FINISH TO BE WHITE OR GREY
4. LOCATION OF DOORS IS INDICATIVE ONLY. ACCESS TO BATTERIES MAY BE EXTERNAL FROM SIDE DOORS.
5. BATTERY CONTAINER FOUNDATIONS ARE INDICATIVE ONLY AND SUBJECT TO DETAILED DESIGN.

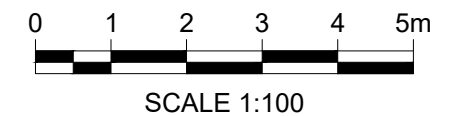

CONTAINER OPTION
SHEET 1 OF 2



1	FG	TS	JF	2022-04-23	First Issue
ISSUE	DRAWN	CHKD	APPD	DATE	REVISION NOTES
PURPOSE				PROJECTION	
PLANNING				N/A	
SCALE			DATUM		
1:100 @A3			N/A		
LAYOUT DRAWING				T-LAYOUT NO	
N/A				N/A	

PROJECT TITLE
DRUM FARM ENERGY STORAGE FACILITY


DRAWING TITLE
BATTERY ENCLOSURE

RES DRAWING NUMBER	REV
04872-RES-BAT-DR-PT-001	1


THIS DRAWING IS THE PROPERTY OF RENEWABLE ENERGY SYSTEMS LIMITED AND NO REPRODUCTION MAY BE MADE IN WHOLE OR IN PART WITHOUT PERMISSION

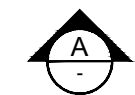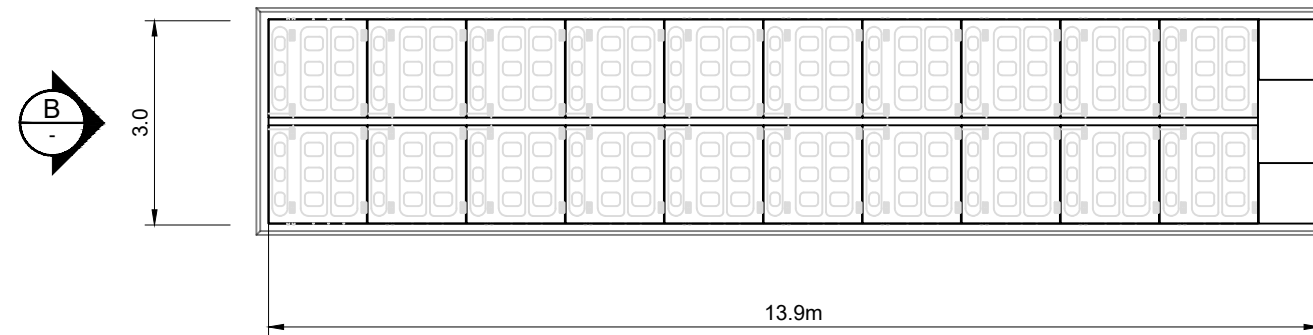

PLAN
SCALE 1:100

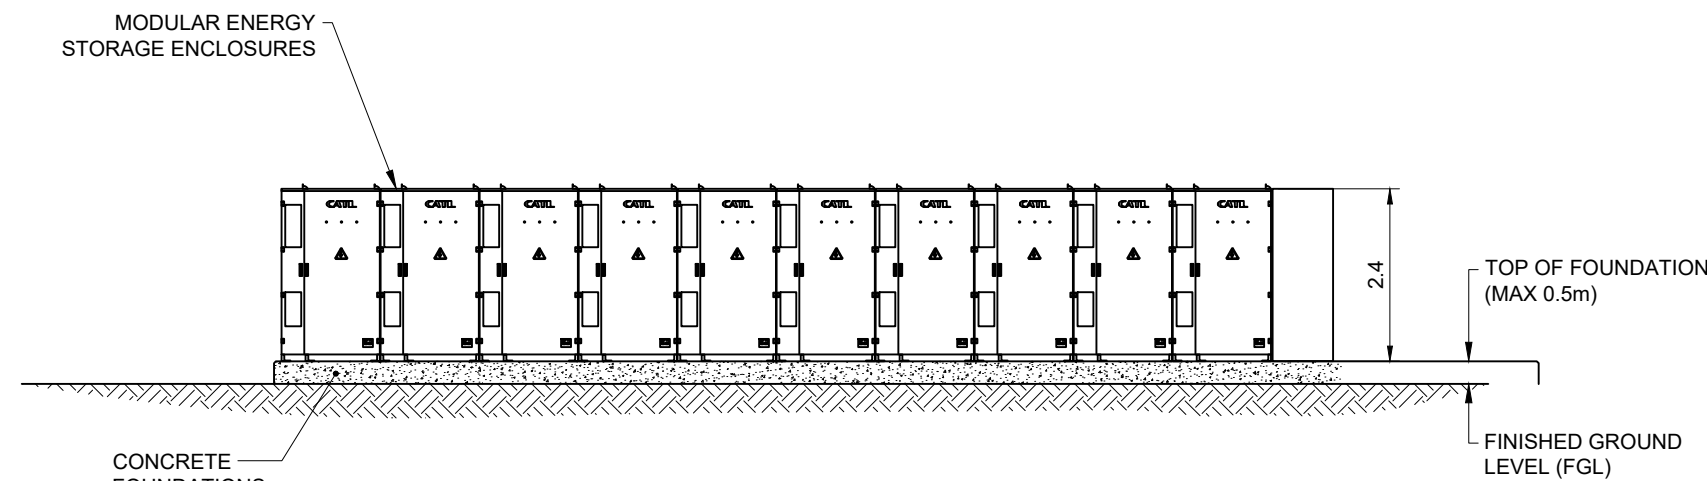


ELEVATION A
SCALE 1:100

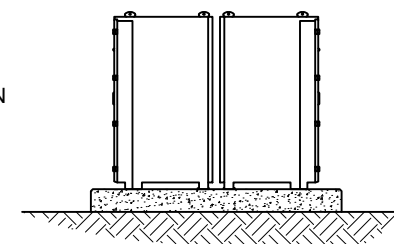

SECTION B
SCALE 1:100

NOTES:

1. ALL DIMENSIONS ARE IN METERS UNLESS OTHERWISE STATED.
2. FINISH TO BE WHITE.
3. BATTERY CONTAINER FOUNDATIONS ARE INDICATIVE ONLY AND SUBJECT TO DETAILED DESIGN.
4. DIMENSION ARE APPROXIMATE & MAXIMUM, SUBJECT TO DETAILED DESIGN.

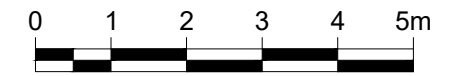

SCALE 1:100

MODULAR OPTION
SHEET 2 OF 2

1	FG	TS	JF	2022-04-23	First Issue
ISSUE	DRAWN	CHKD	APPD	DATE	REVISION NOTES
PURPOSE				PROJECTION	
PLANNING				N/A	
SCALE				DATUM	
1:100 @A3				N/A	
LAYOUT DRAWING				T-LAYOUT NO	
N/A				N/A	

PROJECT TITLE
DRUM FARM ENERGY STORAGE FACILITY


DRAWING TITLE
BATTERY ENCLOSURE

RES DRAWING NUMBER	REV
04872-RES-BAT-DR-PT-001	1

THIS DRAWING IS THE PROPERTY OF RENEWABLE ENERGY SYSTEMS LIMITED AND NO REPRODUCTION MAY BE MADE IN WHOLE OR IN PART WITHOUT PERMISSION




BEAUFORT COURT,
EGG FARM LANE,
KINGS LANGLEY,
HERTS WD4 8LR, UK
TEL +44 (0) 1923 299200
WWW.RES-GROUP.COM

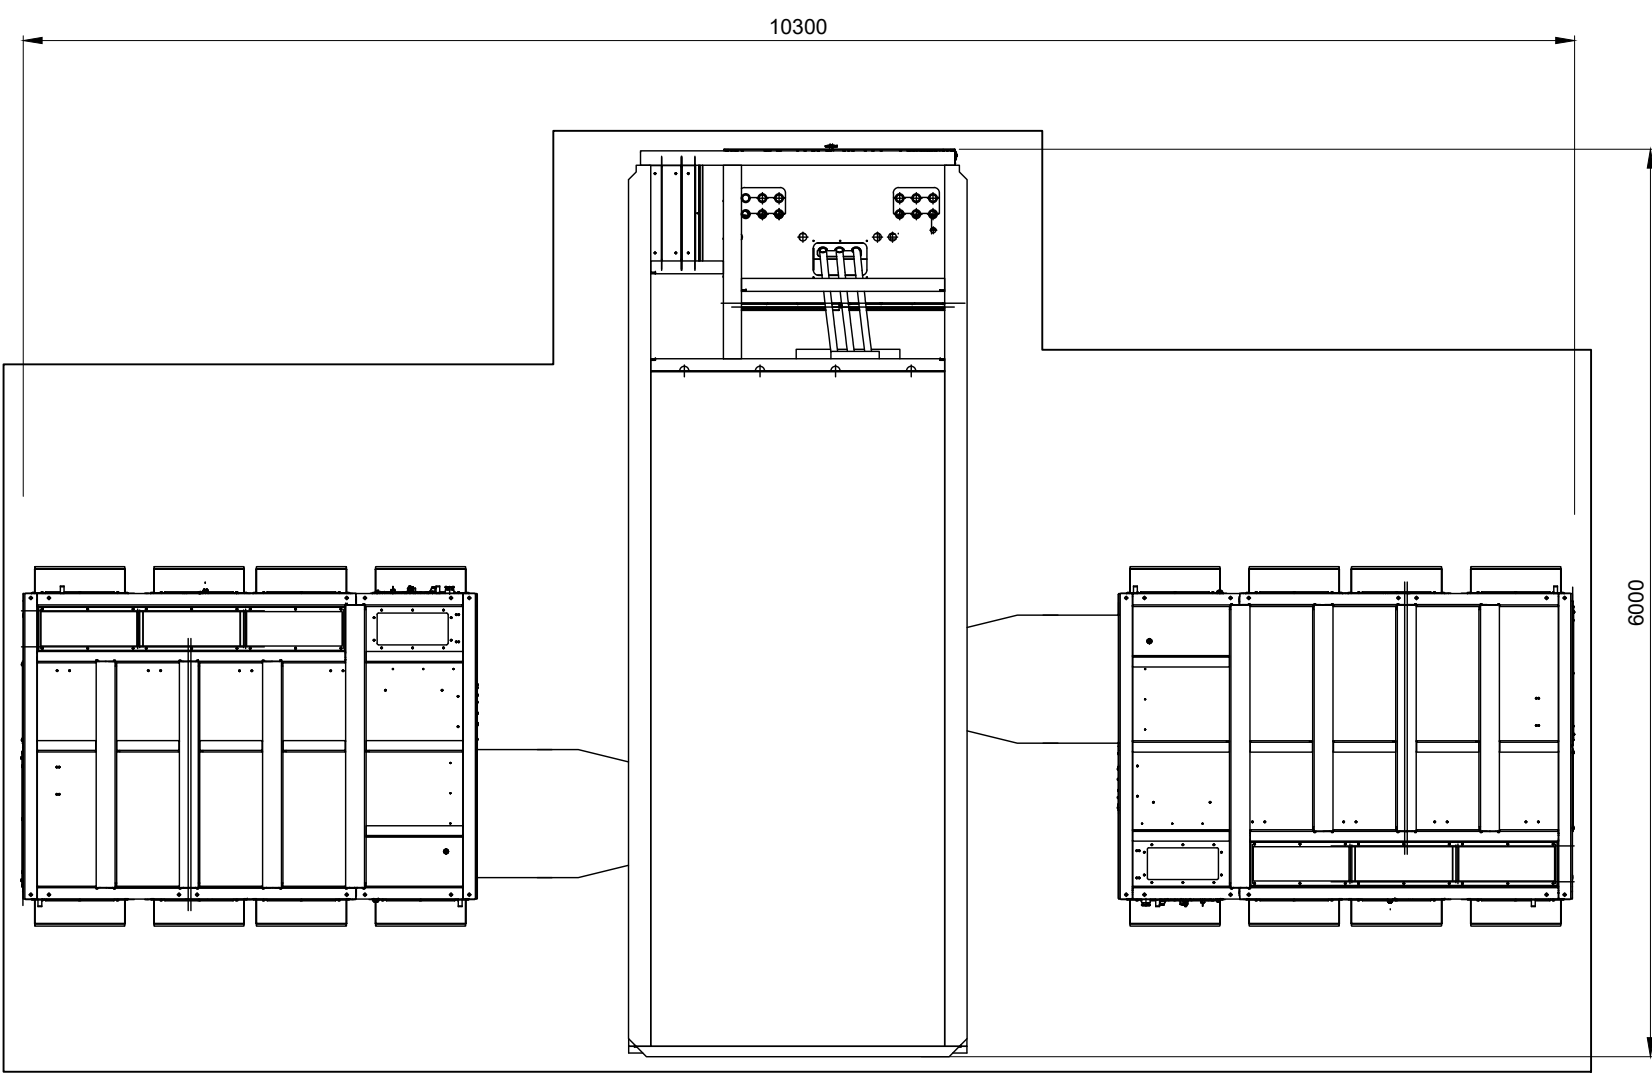


PLAN
SCALE 1:50

- NOTES:**
1. ALL DIMENSIONS ARE TYPICAL MAXIMUM ANTICIPATED AND SUBJECT TO DETAILED DESIGN.
 2. SUITABLE SIGNAGE FOR HV ELECTRICAL INSTALLATION TO BE INSTALLED ON EXTERIOR.
 3. FOUNDATION SOLUTION, INCLUDING HEIGHTS IS INDICATIVE AND SUBJECT TO DETAILED DESIGN.

TWIN SKID LAYOUT

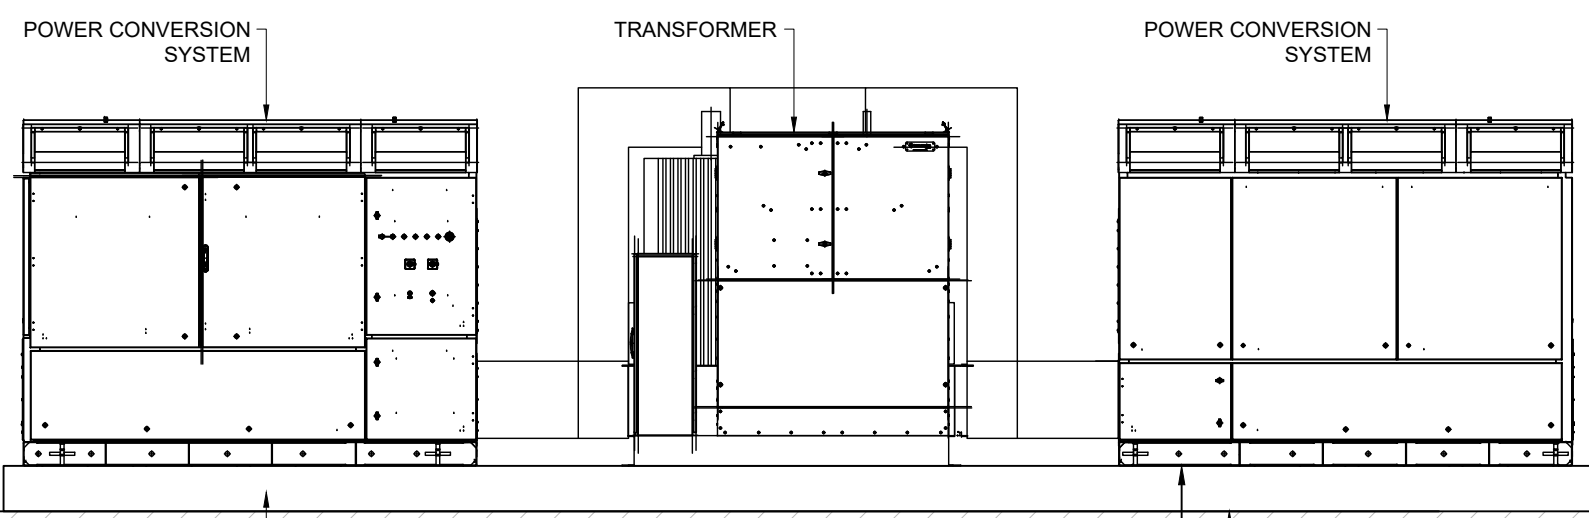

SIDE ELEVATION
SCALE 1:50

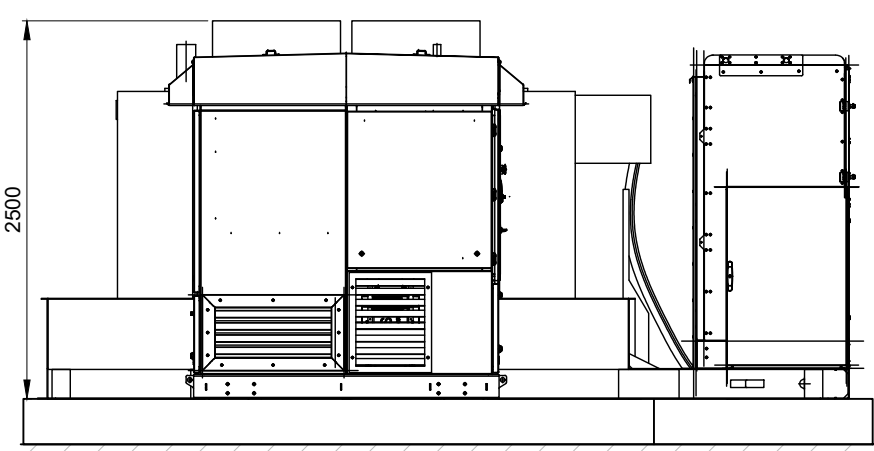

END ELEVATION
SCALE 1:50

1	FG	TS	JF	2022-04-23	First Issue
ISSUE DRAWN	CHKD	APPD	DATE	REVISION NOTES	
PURPOSE				PROJECTION	
PLANNING				N/A	
SCALE			DATUM		N/A
1:50			@A3		N/A
LAYOUT DRAWING			T-LAYOUT NO		
N/A			N/A		
PROJECT TITLE					
DRUM FARM ENERGY STORAGE FACILITY					
DRAWING TITLE					
POWER CONVERSION SYSTEM & TRANSFORMER					
RES DRAWING NUMBER					REV
04872-RES-PCS-DR-PT-001					1


THIS DRAWING IS THE PROPERTY OF RENEWABLE ENERGY SYSTEMS LIMITED AND NO REPRODUCTION MAY BE MADE IN WHOLE OR IN PART WITHOUT PERMISSION




BEAUFORT COURT,
EGG FARM LANE,
KINGS LANGLEY,
HERTS WD4 8LR, UK
TEL +44 (0) 1923 299200
WWW.RES-GROUP.COM


NOTES:

1. ALL DIMENSIONS ARE MAXIMUM ANTICIPATED AND SUBJECT TO DETAILED DESIGN.
2. LIGHTING AND CCTV SUPPORTS TO BE LOCATED ADJACENT TO FENCING.
3. CAMERAS MAY BE INSTALLED WITH PAN FUNCTION.
4. FOUNDATIONS SHOWN ARE INDICATIVE AND SUBJECT TO DETAILED DESIGN.

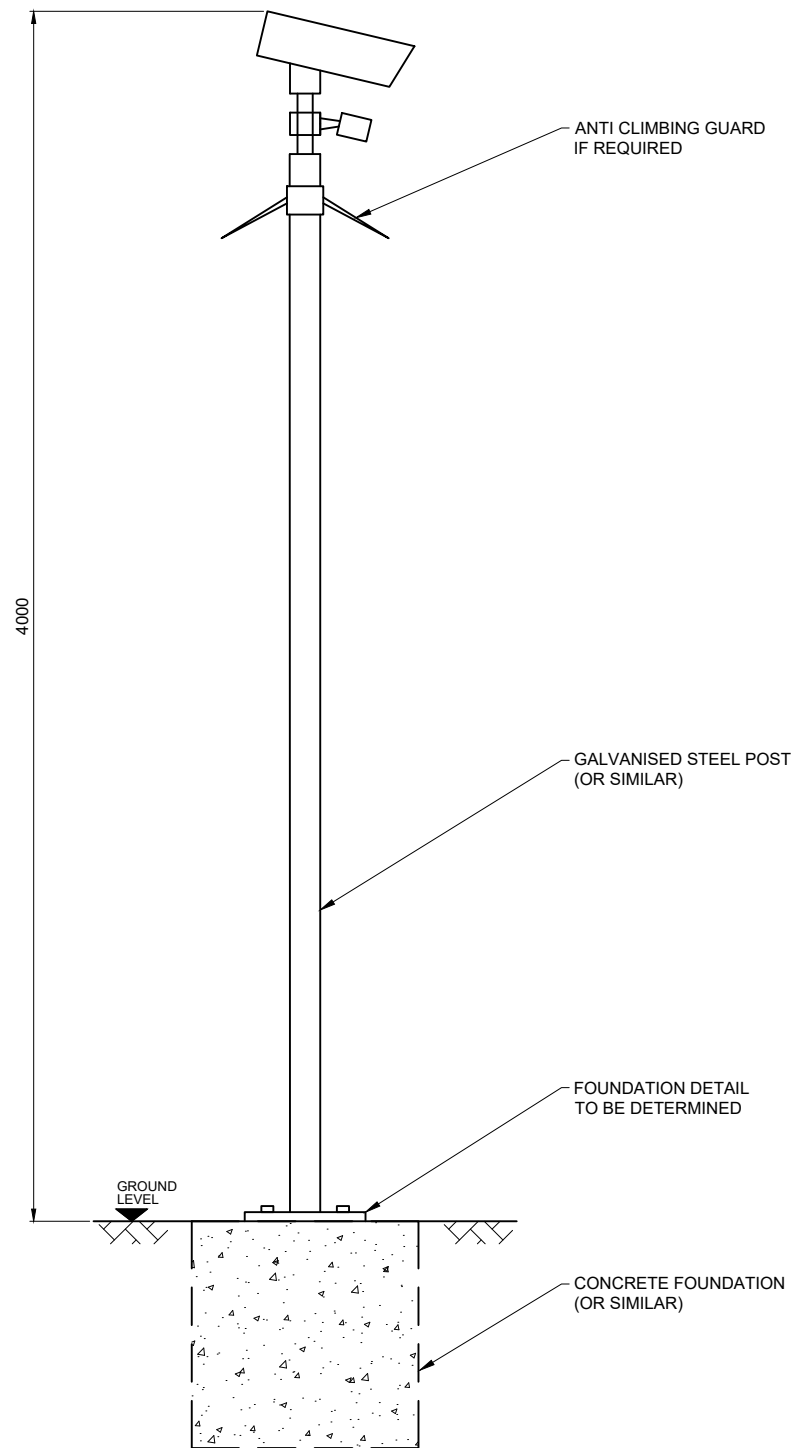

ELEVATION

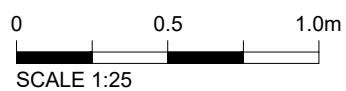

1	FG	TS	JF	2022-04-23	First Issue
ISSUE	DRAWN	CHKD	APPD	DATE	REVISION NOTES
PURPOSE					PROJECTION
PLANNING					N/A
SCALE				DATUM	N/A
1:25 @A3					
LAYOUT DRAWING				T-LAYOUT NO	
N/A				N/A	
PROJECT TITLE					
DRUM FARM ENERGY STORAGE FACILITY					
DRAWING TITLE					
TYPICAL LIGHTING & CCTV COLUMN					
RES DRAWING NUMBER					REV
04872-RES-SEC-DR-PT-001					1
THIS DRAWING IS THE PROPERTY OF RENEWABLE ENERGY SYSTEMS LIMITED AND NO REPRODUCTION MAY BE MADE IN WHOLE OR IN PART WITHOUT PERMISSION					
				BEAUFORT COURT, EGG FARM LANE, KINGS LANGLEY, HERTS WD4 8LR. UK TEL +44 (0) 1923 299200 WWW.RES-GROUP.COM	