



**SITE OVERVIEW**  
SCALE 1:1,000

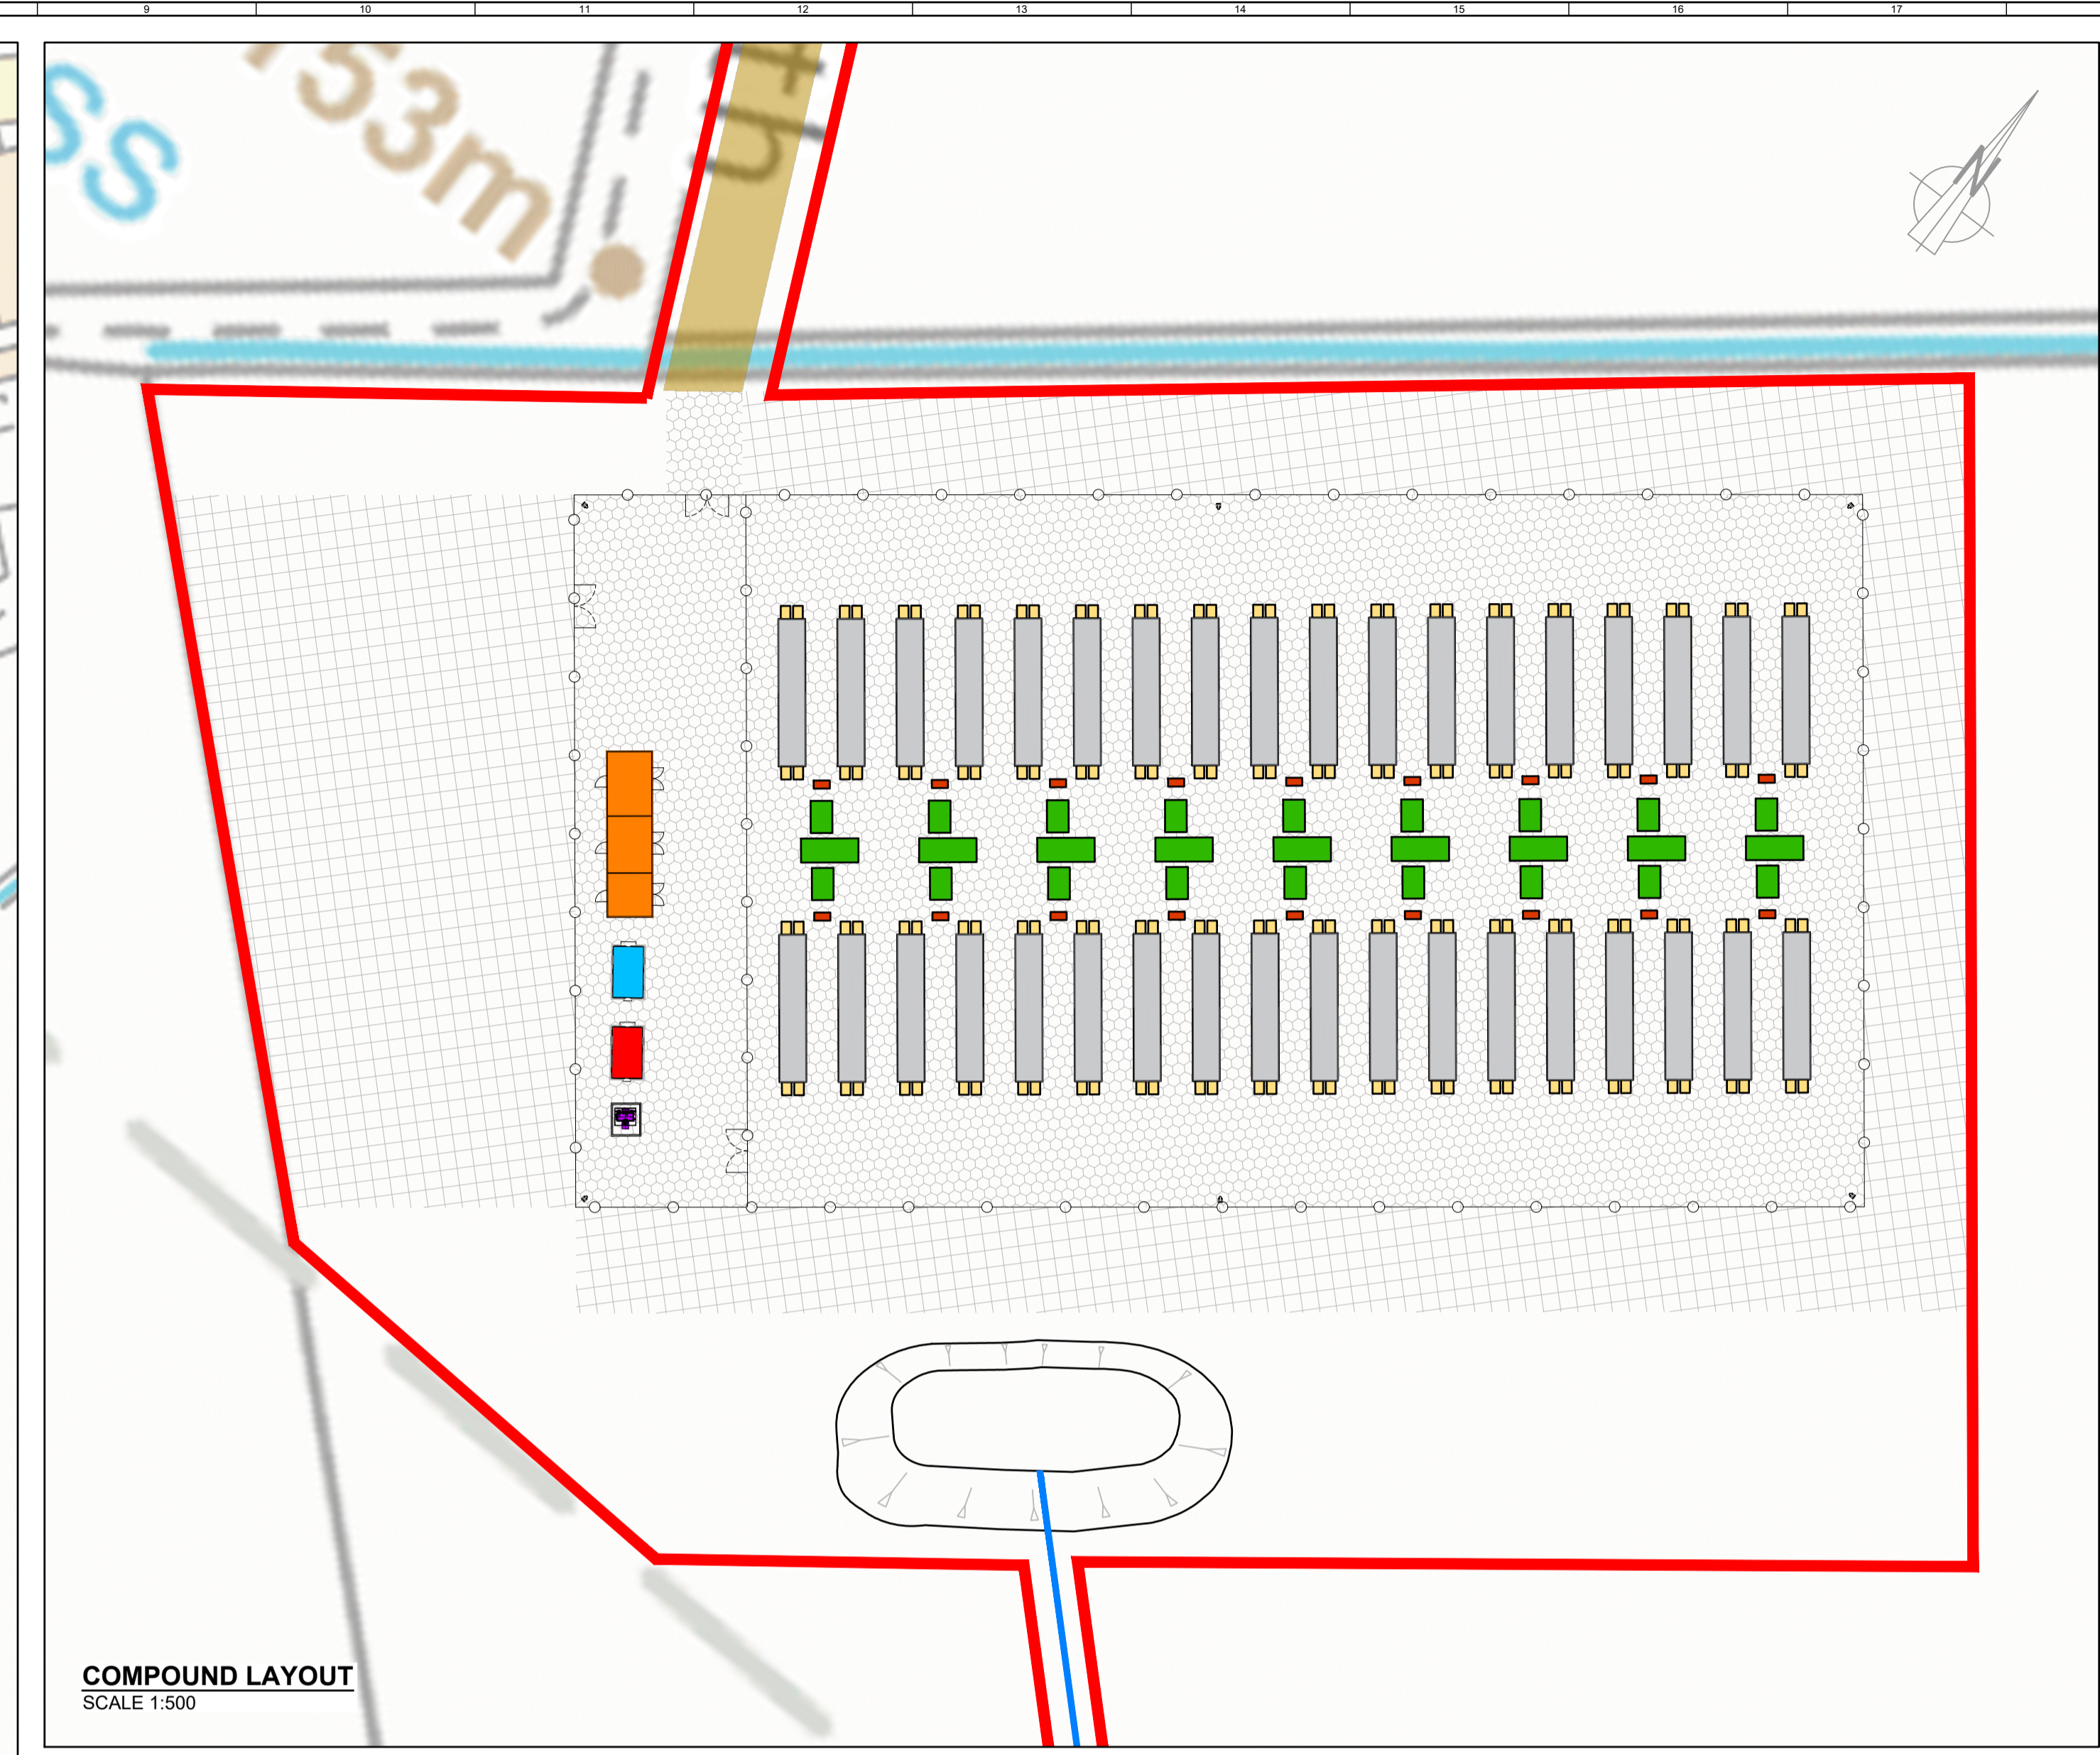

**COMPOUND LAYOUT**  
SCALE 1:500

- KEY:**
- INDICATIVE APPLICATION SITE BOUNDARY
  - INDICATIVE ACCESS TRACK
  - BATTERY CONTAINERS
  - HVAC UNIT
  - AGGREGATION PANEL
  - SUBSTATION
  - AUXILIARY TRANSFORMER
  - HARMONIC FILTER
  - PRE-INSERTION RESISTOR
  - + PCS / TRANSFORMER
  - WELD MESH OR ACOUSTIC FENCING IF DEEMED NECESSARY THROUGH ACOUSTIC ANALYSIS
  - SURFACE FINISH TYPICALLY COMPRISING COMPACTED TYPE 1, SINGLE SIZED STONE OR ASPHALT IF REQUIRED FOR EARTHING
  - TEMPORARY CONSTRUCTION AREA / HARDSTAND
  - ATTENUATION POND (INDICATIVE SIZE)
  - CCTV & LIGHTING

- NOTES:**
1. SIZE, NUMBER AND ARRANGEMENT OF EQUIPMENT IS INDICATIVE ONLY
  2. DRAINAGE SOLUTION FOR SITE CURRENTLY UNDEVELOPED. ATTENUATION BASIN SHOWN INDICATIVELY, BASIN OFFFALL NOT SHOWN.

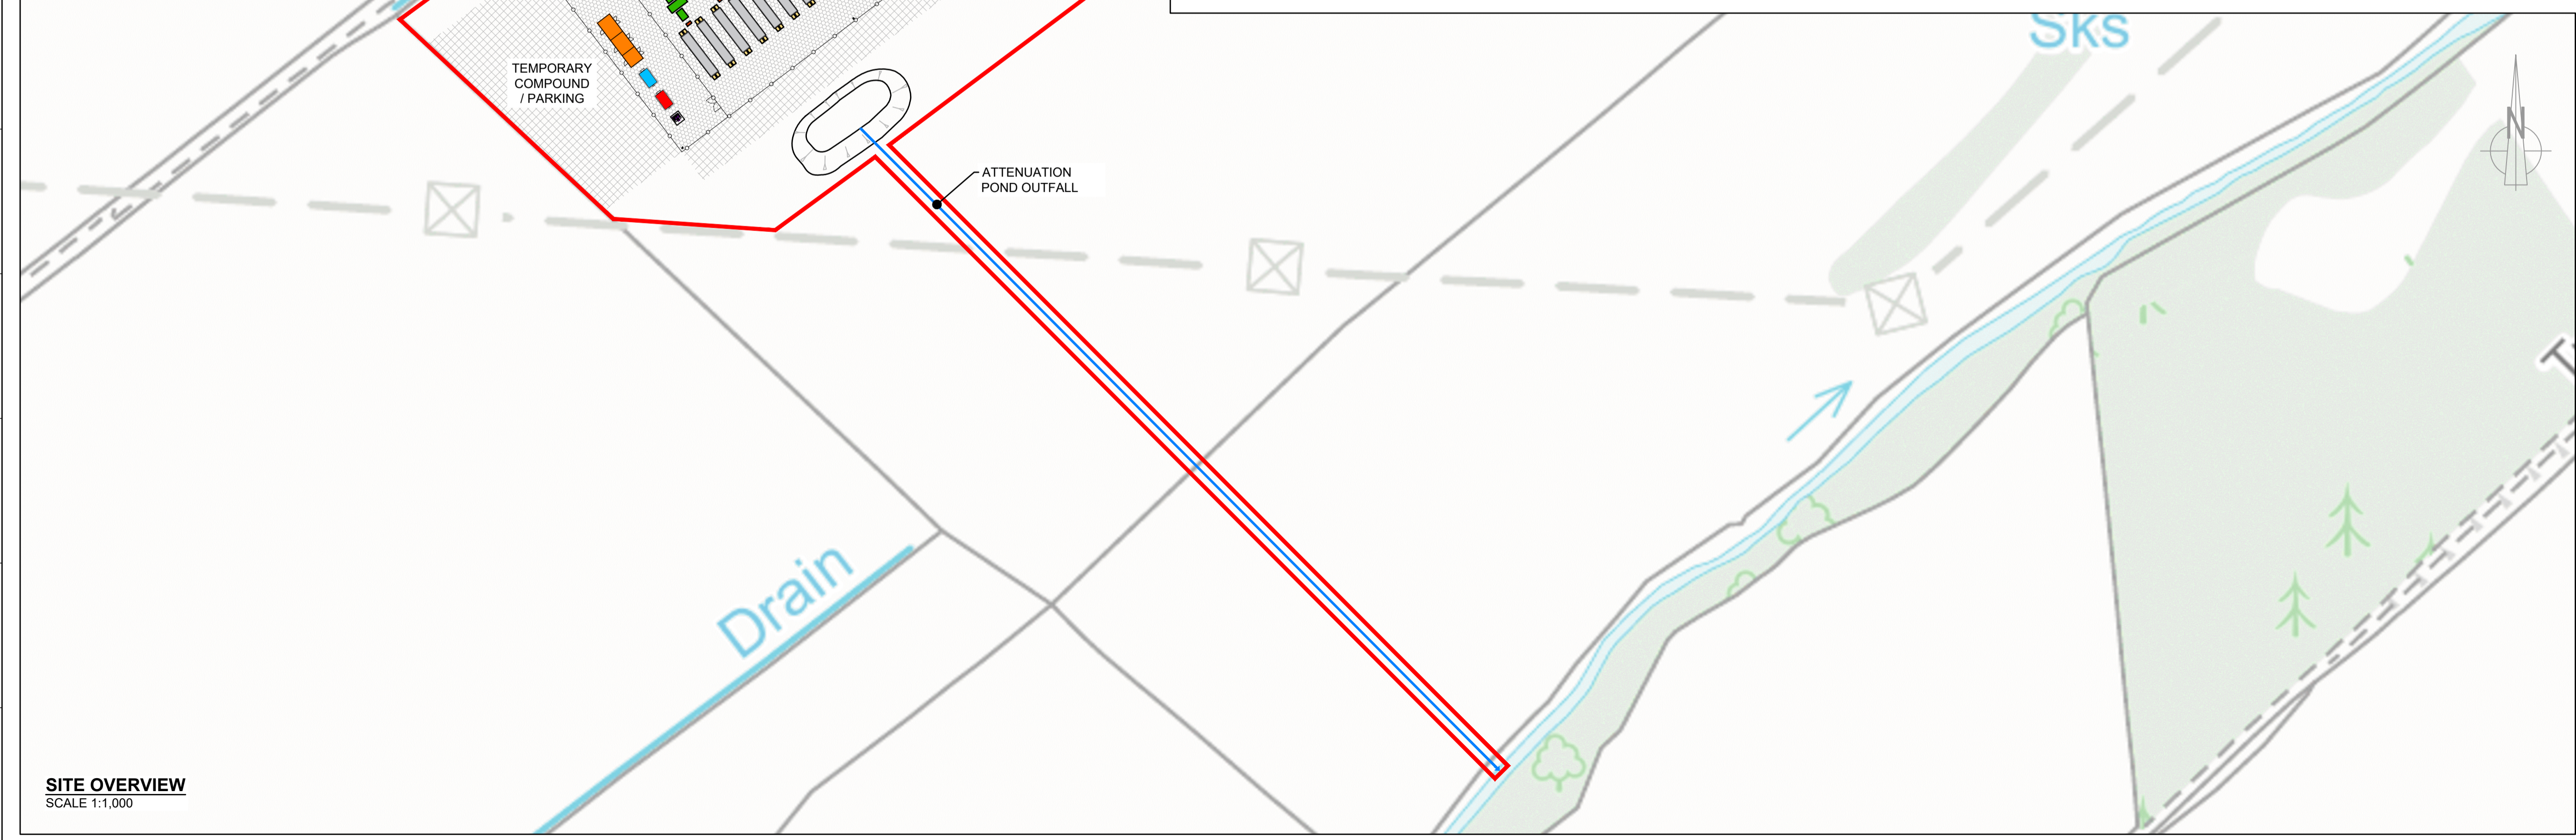

**DRAFT**  
PENDING APPROVAL

1.4	JL	BY	MC	2021-09-27	First Issue
1	JL	APPD	MC	2021-09-27	First Issue
ISSUE	DRAWN	CHKD	APPD	DATE	REVISION NOTES
PURPOSE					COORDINATES
PRELIMINARY					OSGB 1936
SCALE			LEVEL DATUM		N/A
AS SHOWN @ A1					
LAYOUT DWG					T.LAYOUT NO.
N/A					N/A

PROJECT TITLE  
**DRUM FARM ENERGY STORAGE FACILITY**

DRAWING TITLE  
**PRELIMINARY INFRASTRUCTURE LAYOUT**

RES DRAWING NUMBER  
**04872-RES-LAY-DR-PE-001**

REV  
**1.4**