
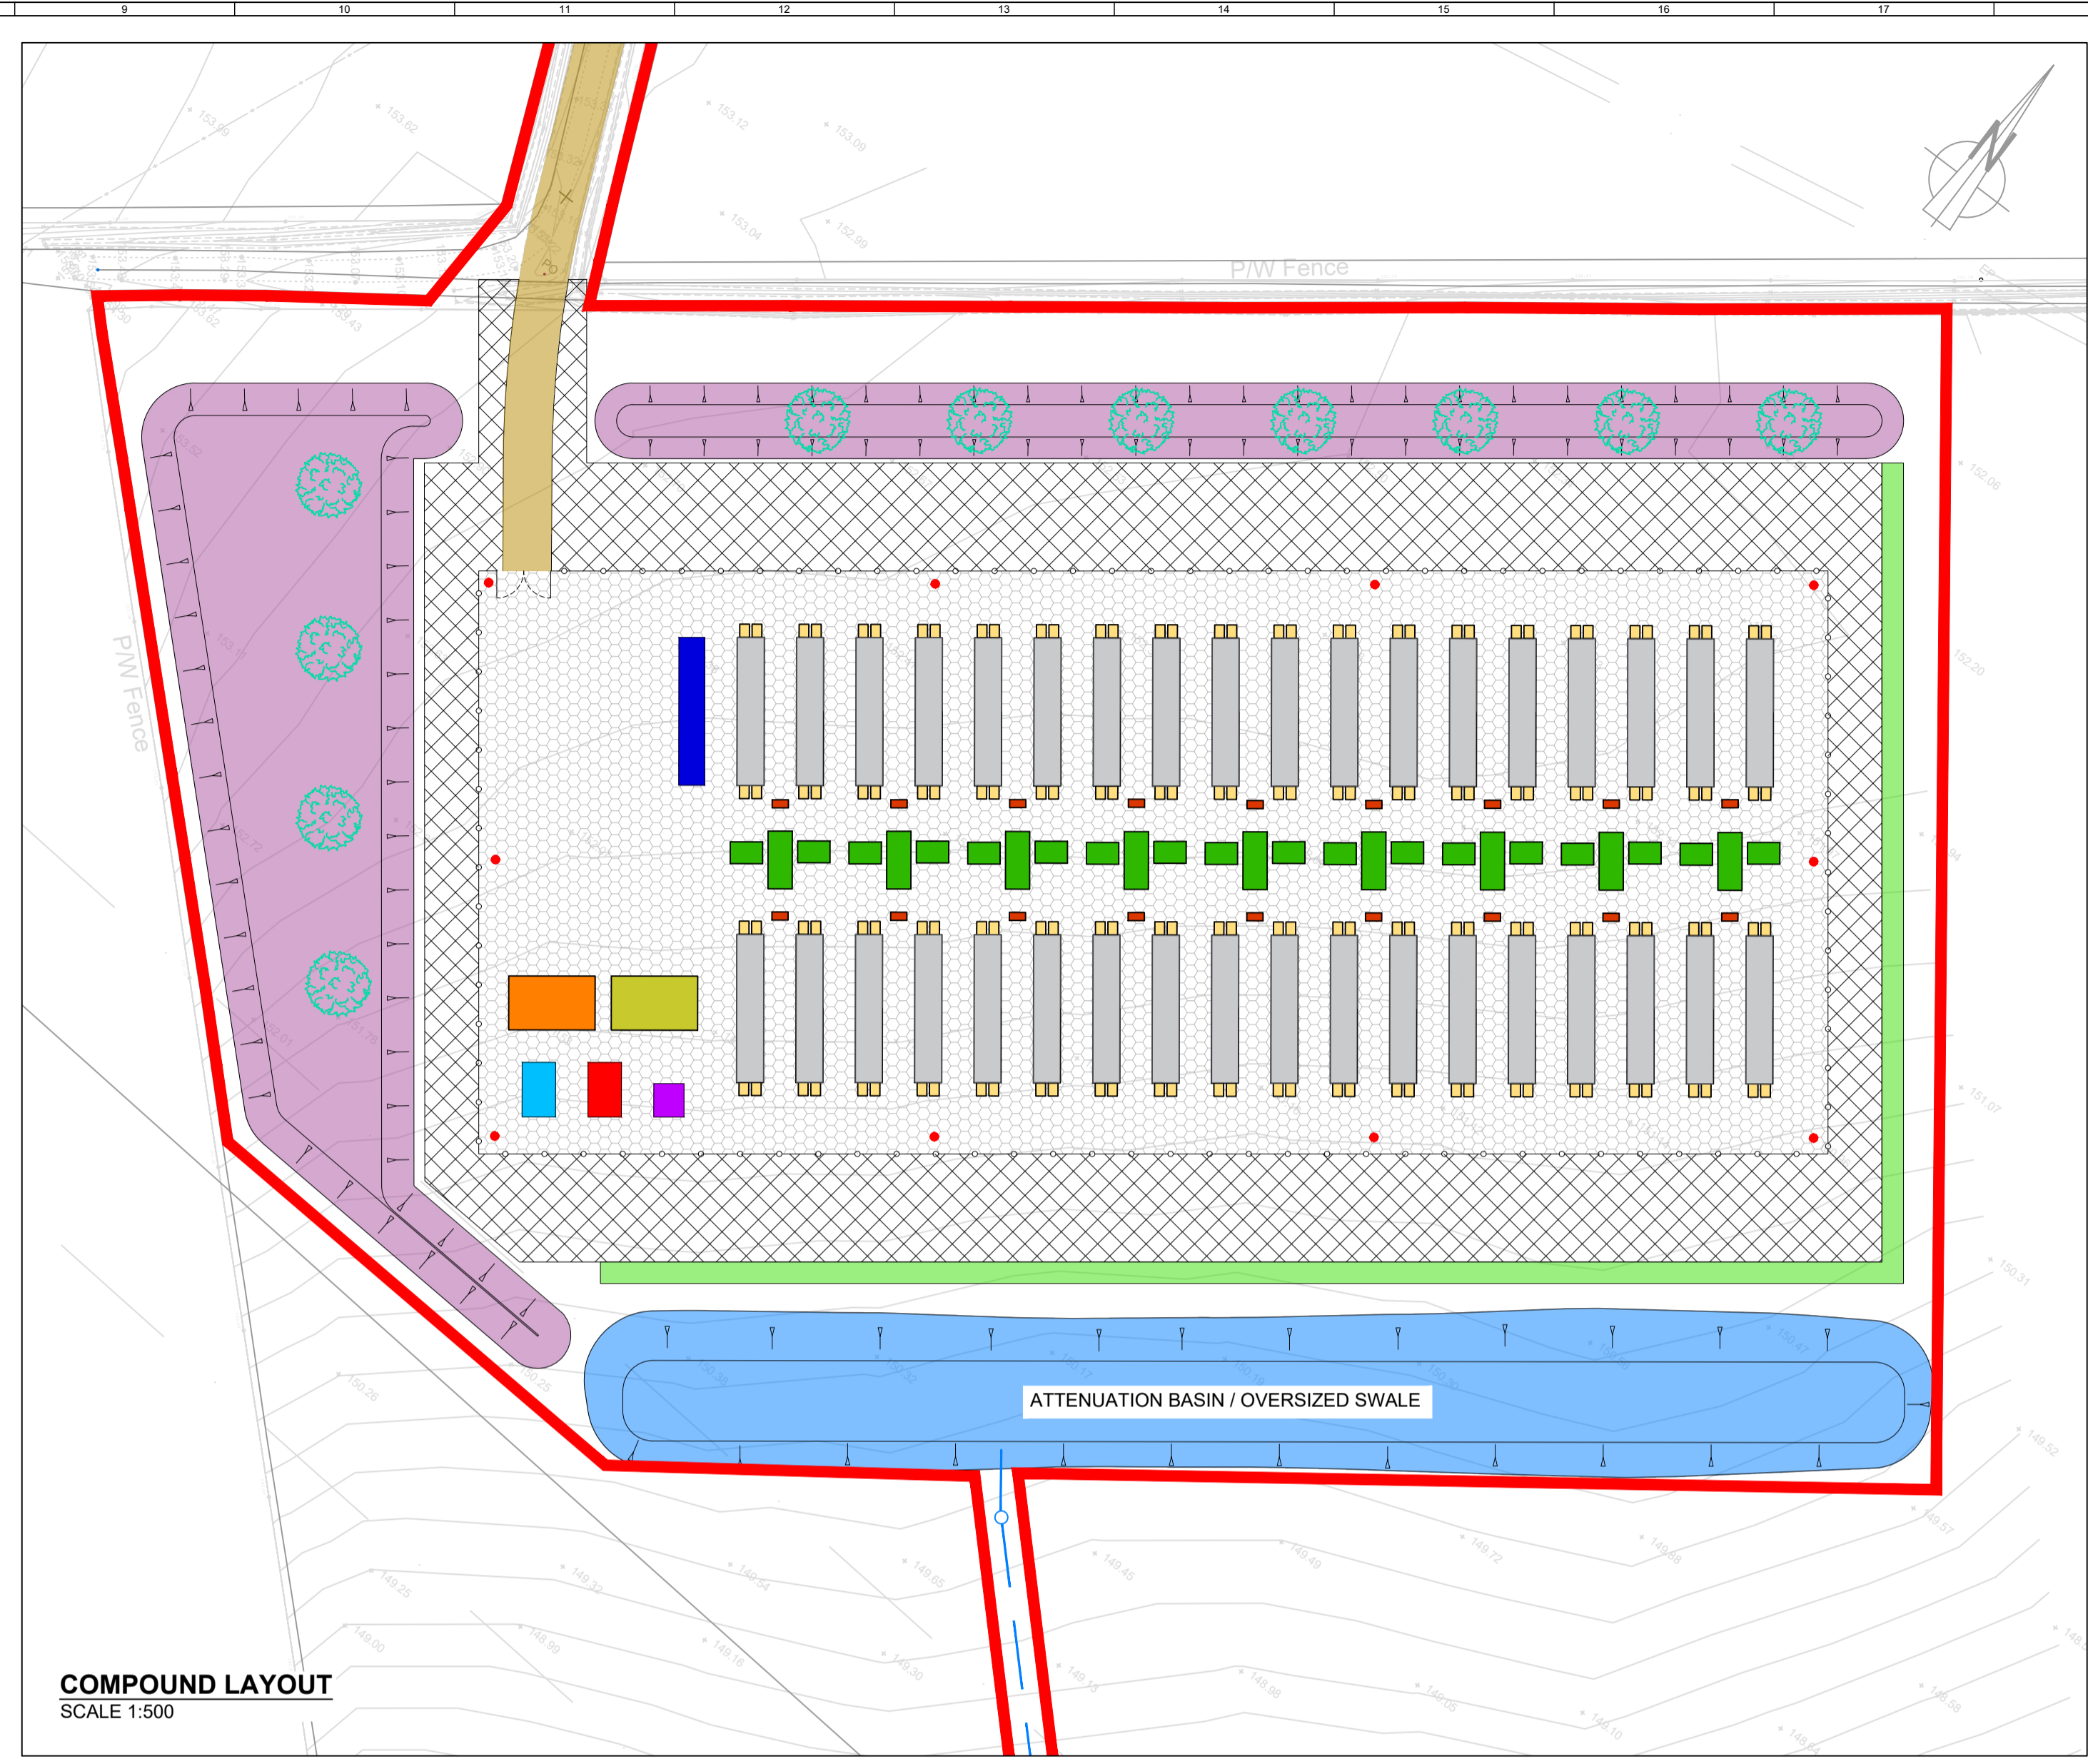


KEY:

- APPLICATION BOUNDARY (DENOTED BY OUTSIDE EDGE OF LINE)
- BATTERY CONTAINERS
- HVAC UNIT
- AGGREGATION PANEL
- DNO SUBSTATION
- CLIENT SUBSTATION
- AUXILIARY TRANSFORMER
- HARMONIC FILTER
- SPARES CONTAINER
- PRE-INSERTION RESISTOR
- PCS / TRANSFORMER
- ACOUSTIC FENCING UP TO 3m IN HEIGHT
- SURFACE WATER DISCHARGE PIPE
- ACCESS TRACK
- SURFACE FINISH TYPICALLY COMPRISING COMPACTED TYPE 1, SINGLE SIZED STONE OR ASPHALT IF REQUIRED FOR EARTHING
- TEMPORARY CONSTRUCTION AREA / HARDSTAND
- PROPOSED TREE LINED HEDGE
- PROPOSED NATIVE WOODLAND PLANTING ON BUND UP TO 1.5m HIGH
- CCTV & LIGHTING

- NOTES:**
1. EQUIPMENT DETAILS AND CONFIGURATION WITHIN THE ENERGY STORAGE COMPOUND ARE INDICATIVE AND SUBJECT TO DETAILED DESIGN
 2. EXACT LOCATION OF SURFACE WATER DRAINAGE IS INDICATIVE AND SUBJECT TO DETAILED DESIGN
 3. ACOUSTIC FENCING SPECIFIED AS NOISE ATTENUATION MEASURE BASED ON ACOUSTIC ANALYSIS

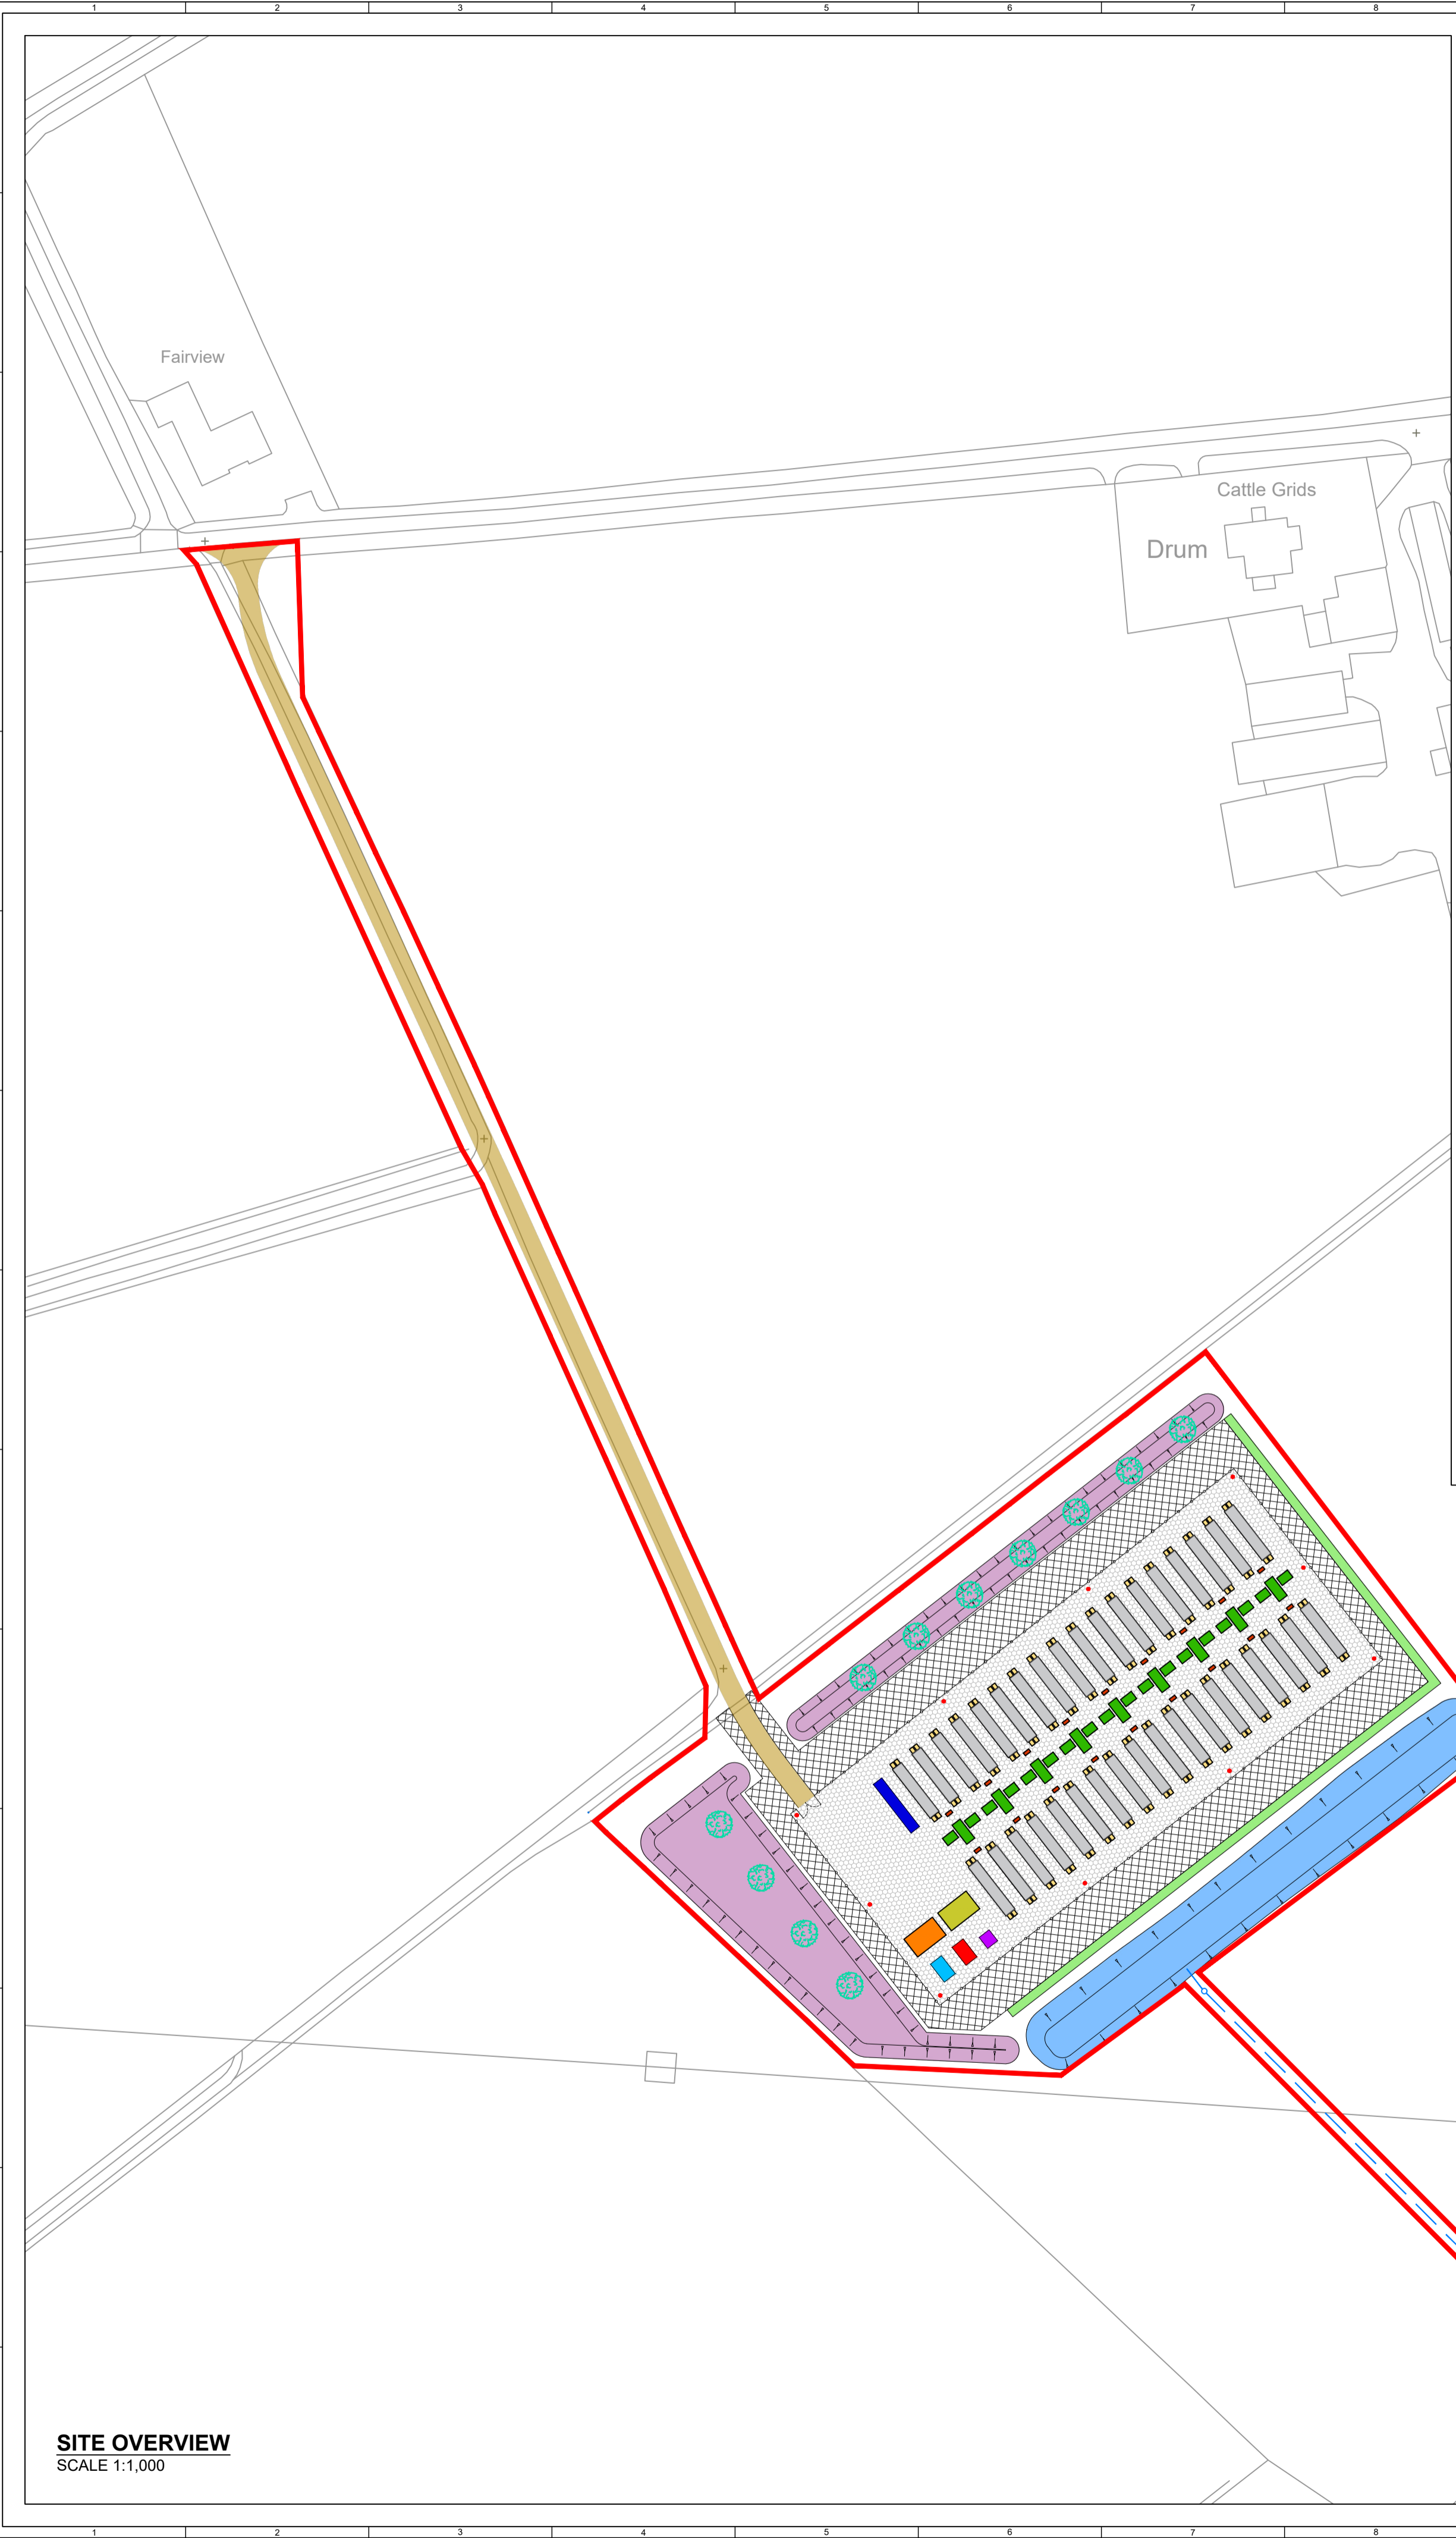

2	JL	DC	JF	2022-04-04	BUNDS AND LANDSCAPING REVISED.
1	DC	MC	TS	2022-03-17	First Issue
ISSUE	DRAWN	CHKD	APPD	DATE	REVISION NOTES
PURPOSE				PRELIMINARY	OSGB 1936
SCALE				AS SHOWN	@ A1
LAYOUT DWG				N/A	N/A

PROJECT TITLE
DRUM FARM ENERGY STORAGE FACILITY

DRAWING TITLE
INFRASTRUCTURE LAYOUT

RES DRAWING NUMBER
04872-RES-LAY-DR-PT-001

REV
2